

PROPOSED SITE PLAN

SCALE: 1" = 30'- 0"




June 13, 2014

Proposed Goodlife Residence
 108 Sullivan Drive, Daltonega, Georgia

SpikerStudio, LLC
 216 Church Street, Decatur, Georgia, 30030
 404 788-3156 henrywspiker@yahoo.com

SHEET
 Site
 Plan

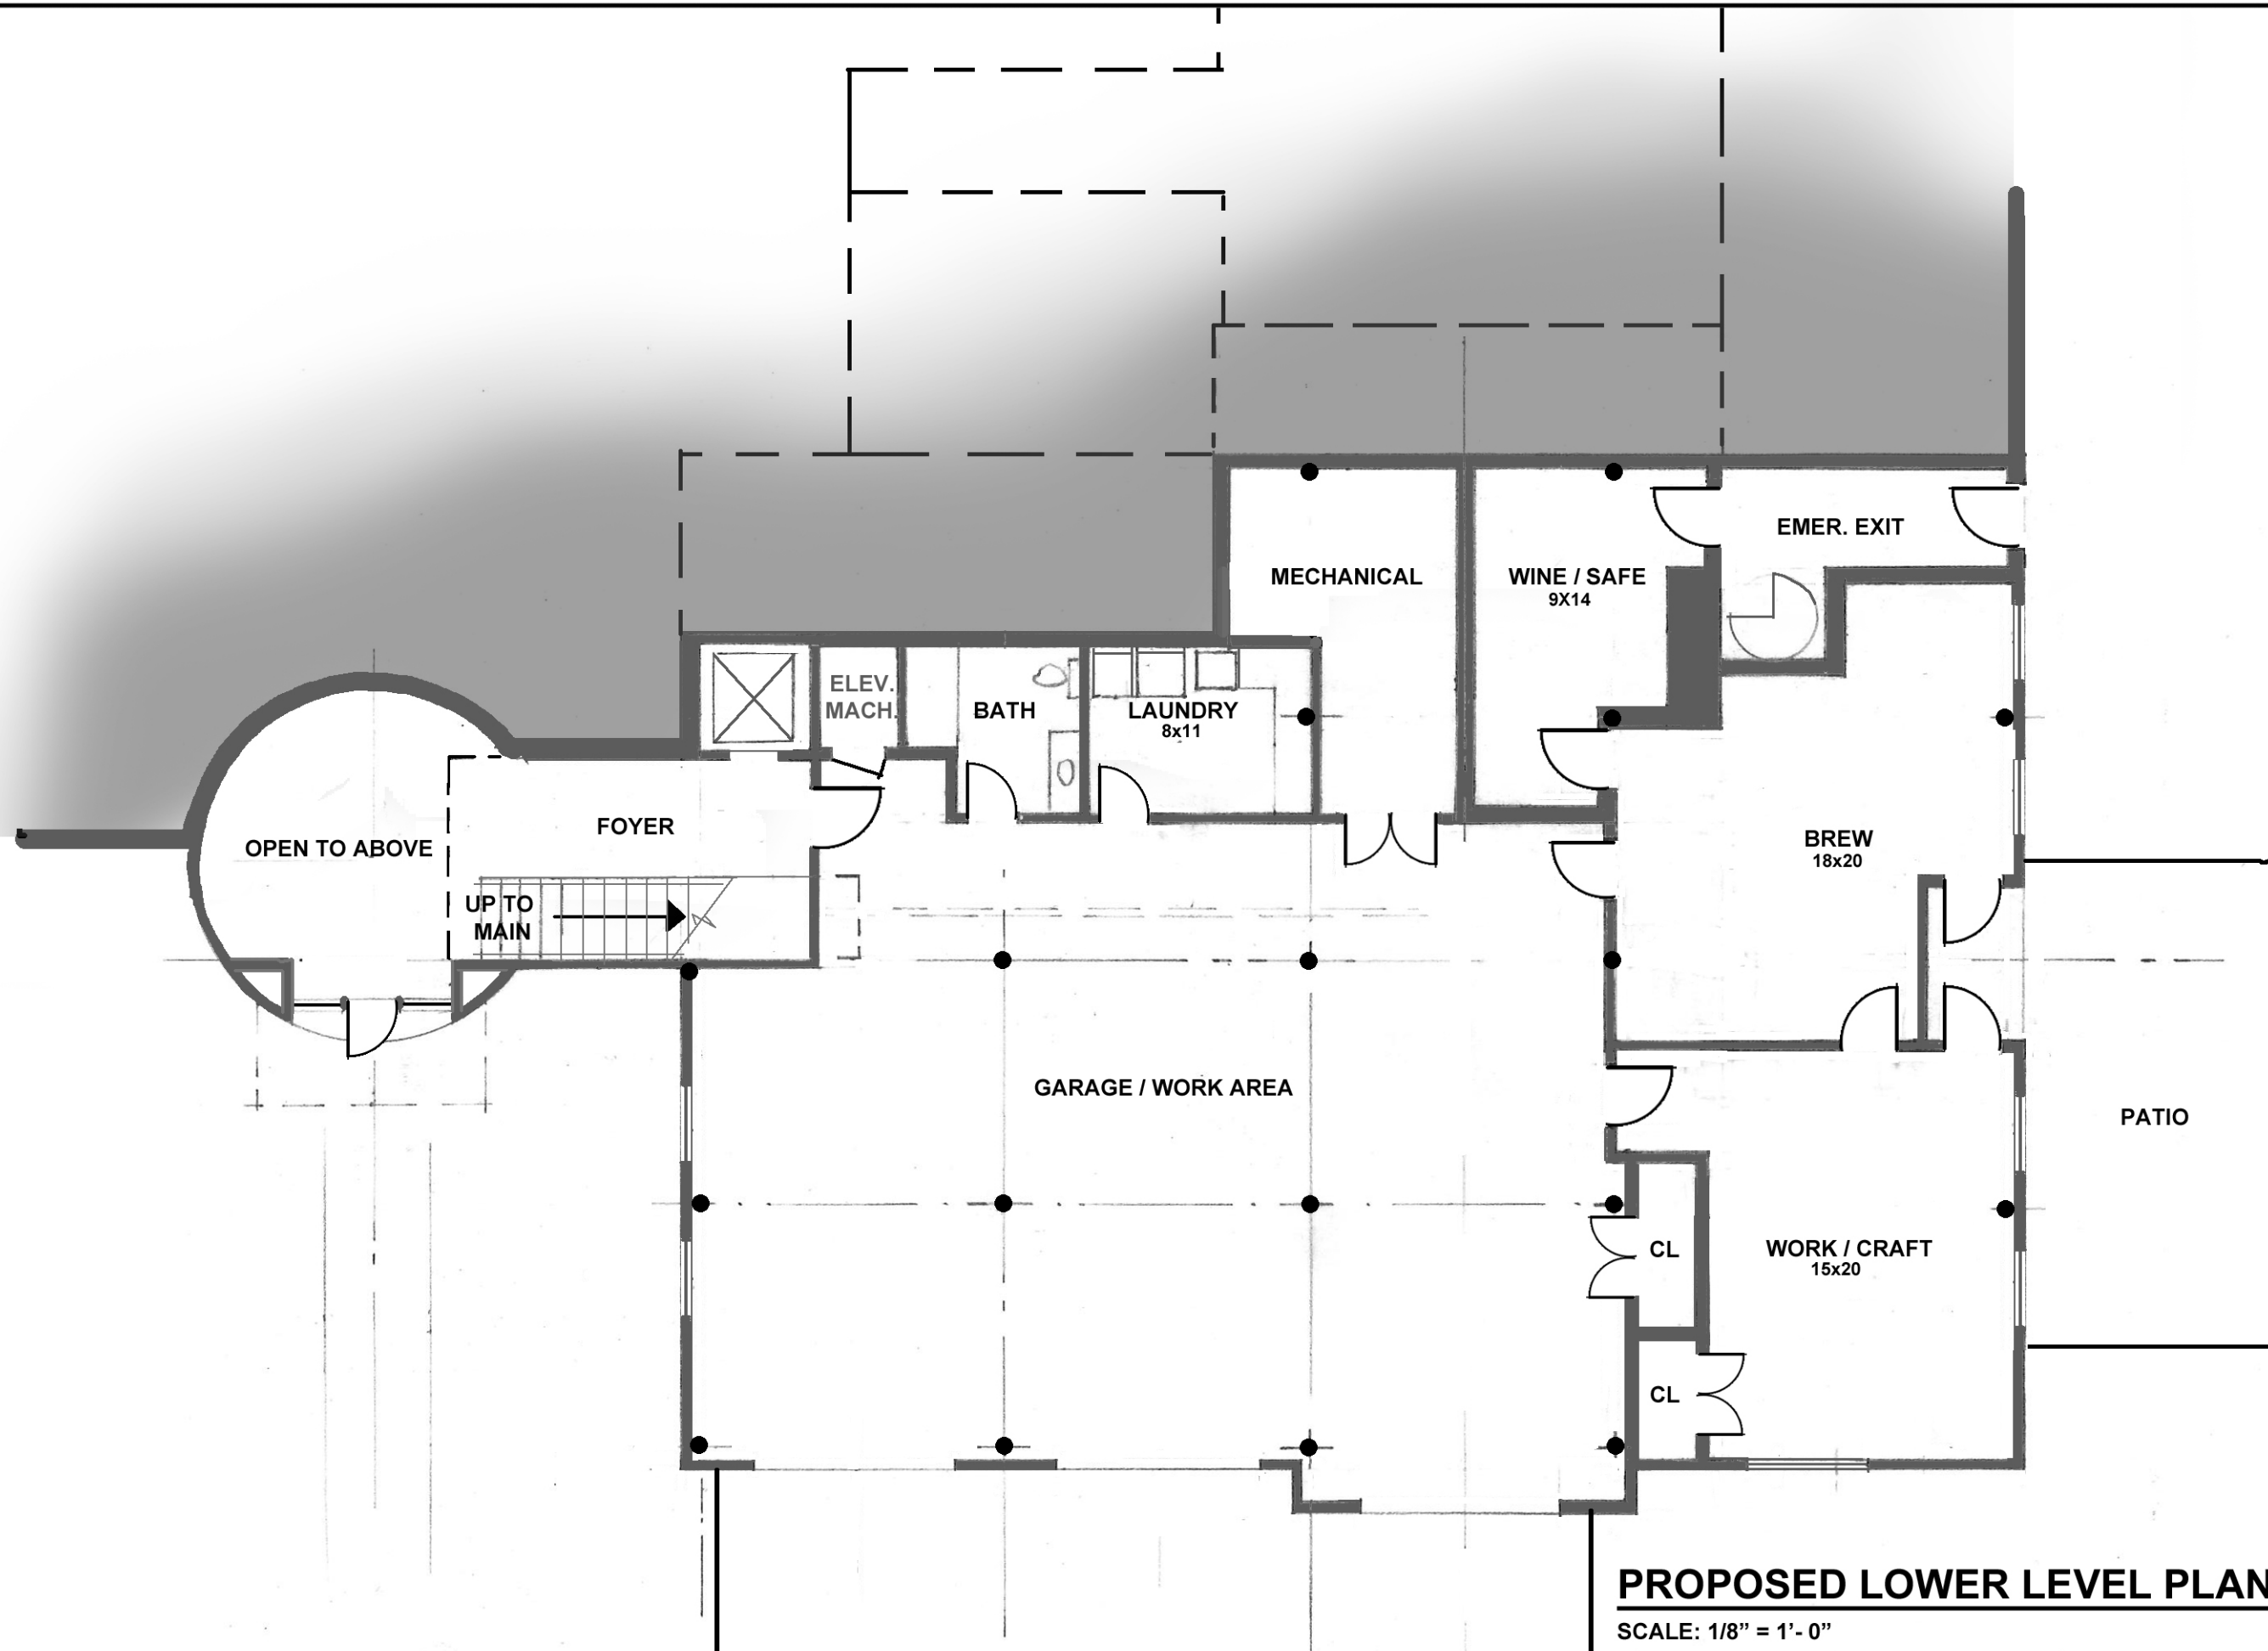

PROPOSED LOWER LEVEL PLAN

SCALE: 1/8" = 1'-0"




June 13, 2014

SpikerStudio, LLC
 216 Church Street, Decatur, Georgia, 30030
 404 788-3156 henrywspiker@yahoo.com

Proposed Goodlife Residence
 108 Sullivan Drive, Dahlonega, Georgia

SHEET
 Loft Level
 Plan

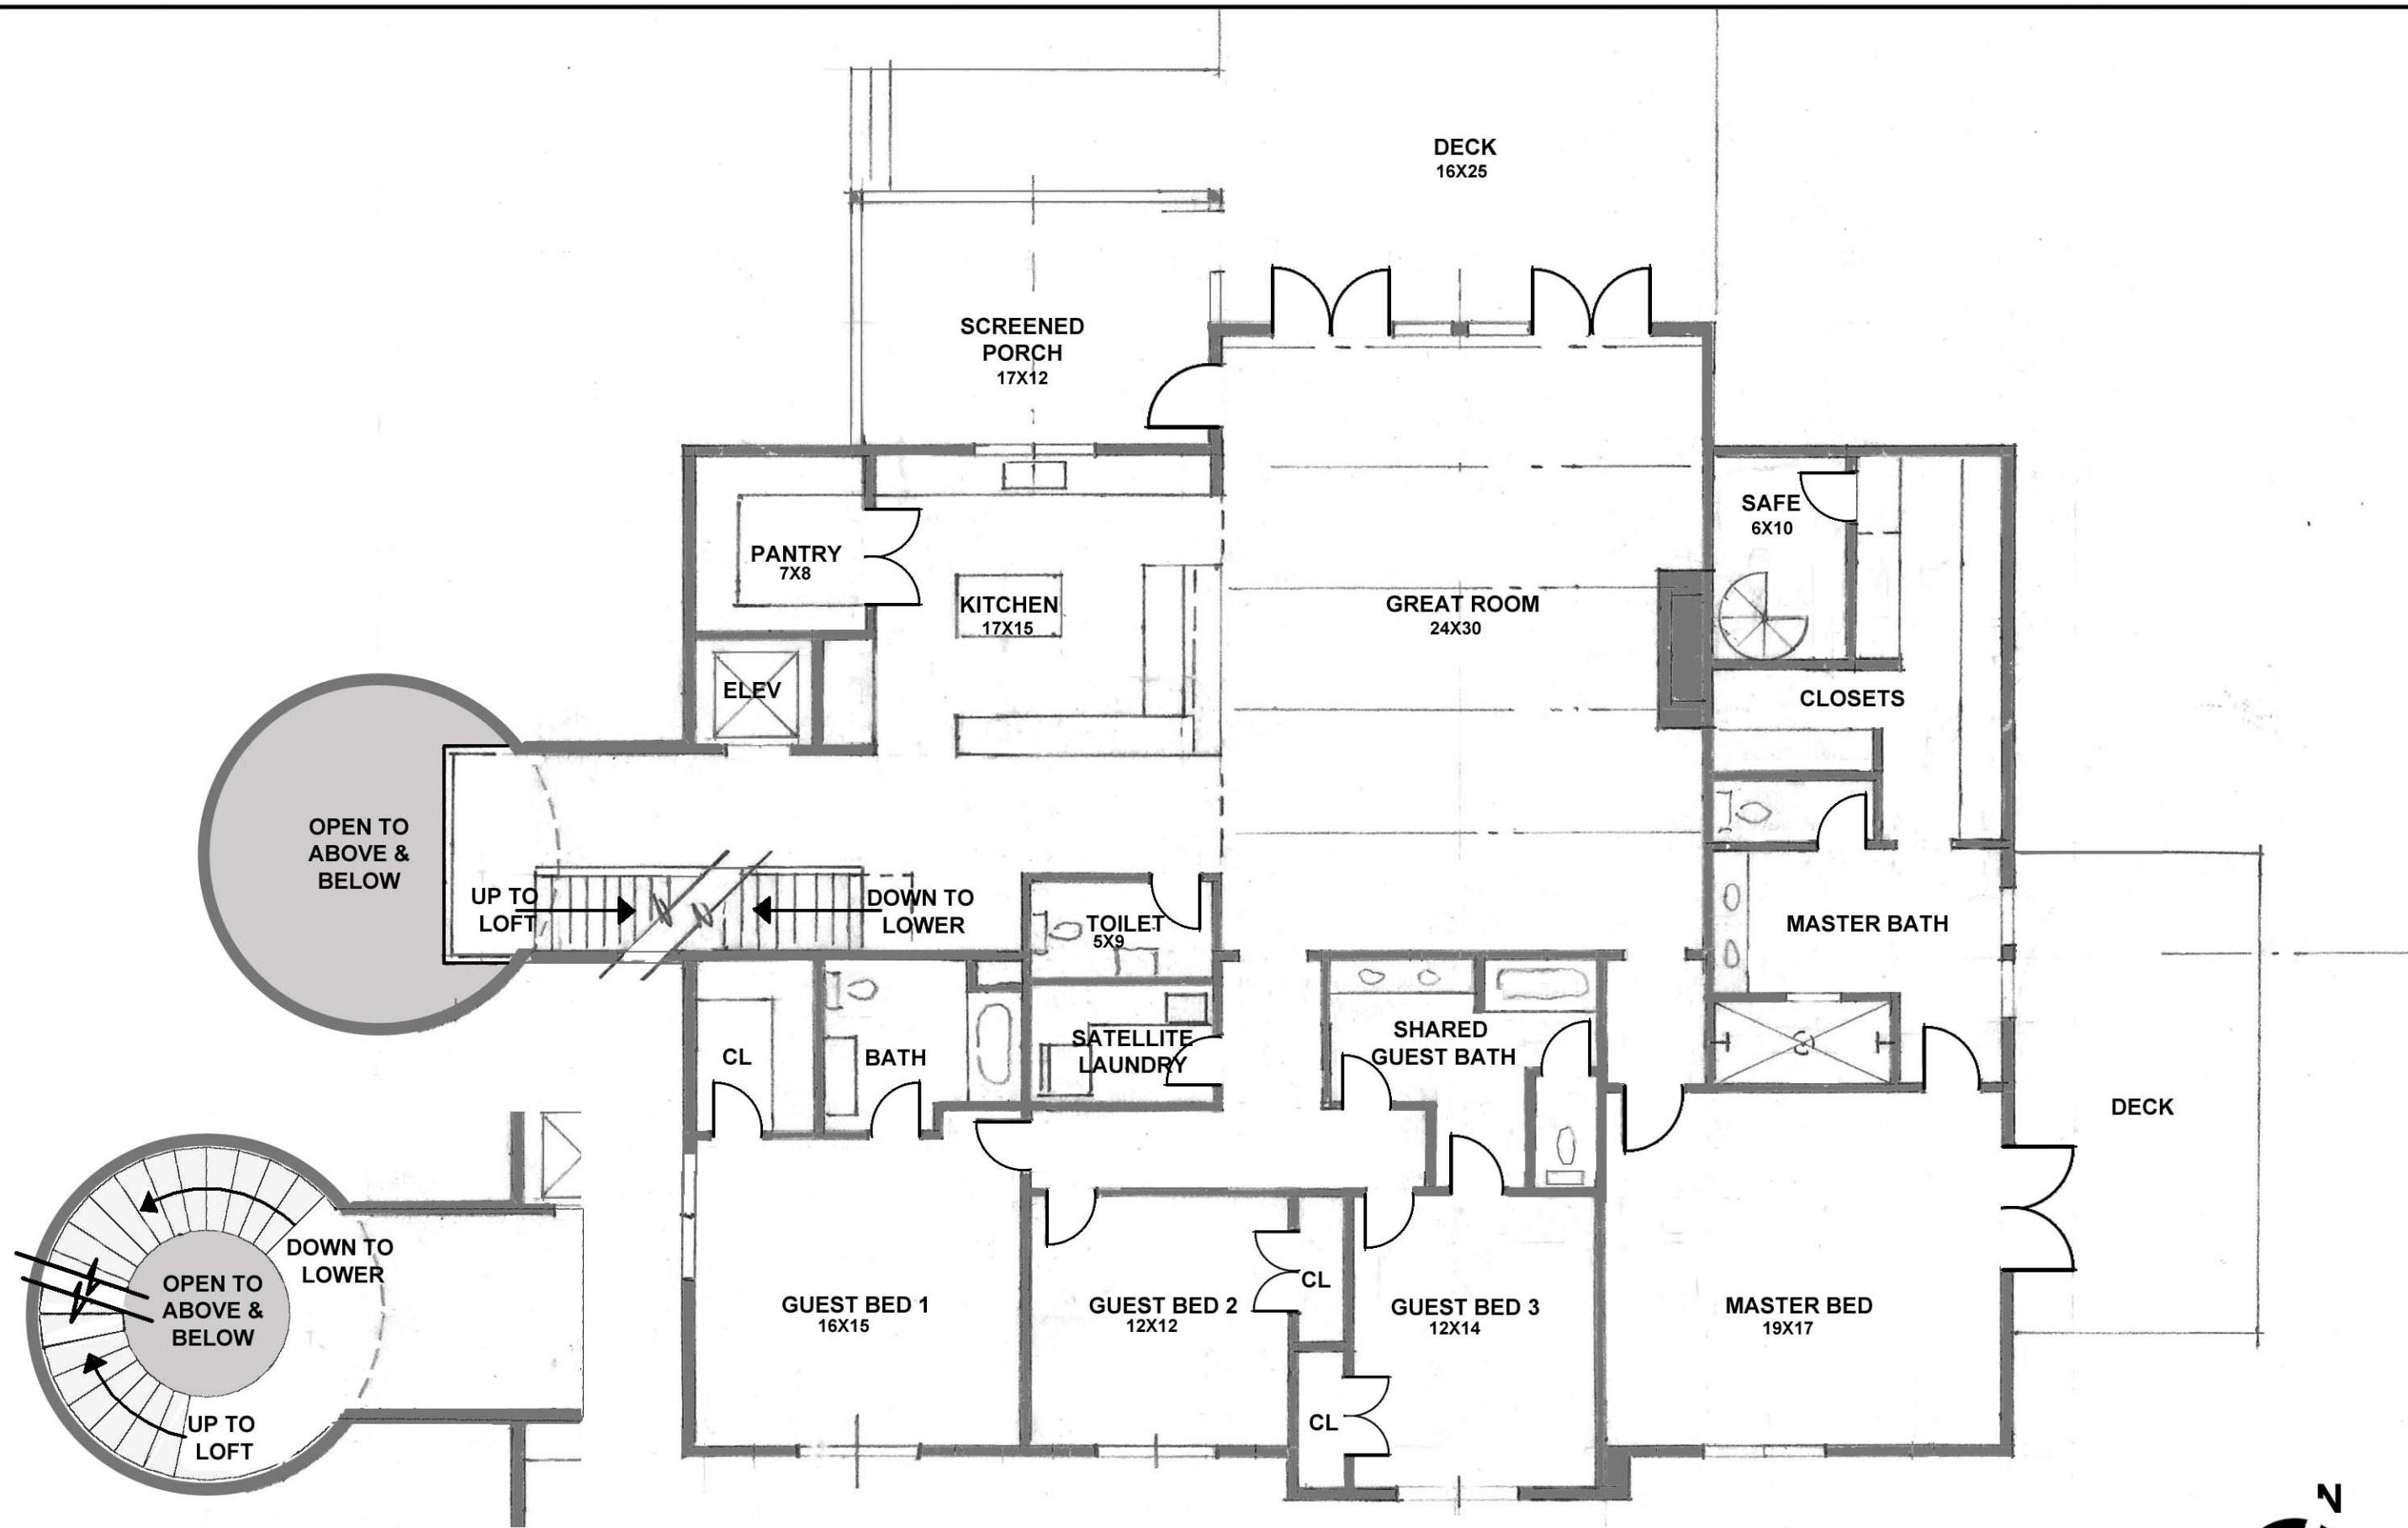

OPTIONAL SPIRAL STAIRCASE

SCALE: 1/8" = 1'-0"

PROPOSED MAIN LEVEL PLAN

SCALE: 1/8" = 1'-0"




June 13, 2014

SpikerStudio, LLC
 216 Church Street, Decatur, Georgia, 30030
 404 788-3156 henrywspiker@yahoo.com

Proposed Goodlife Residence
 108 Sullivan Drive, Dahlonega, Georgia

SHEET
 Loft Level
 Plan

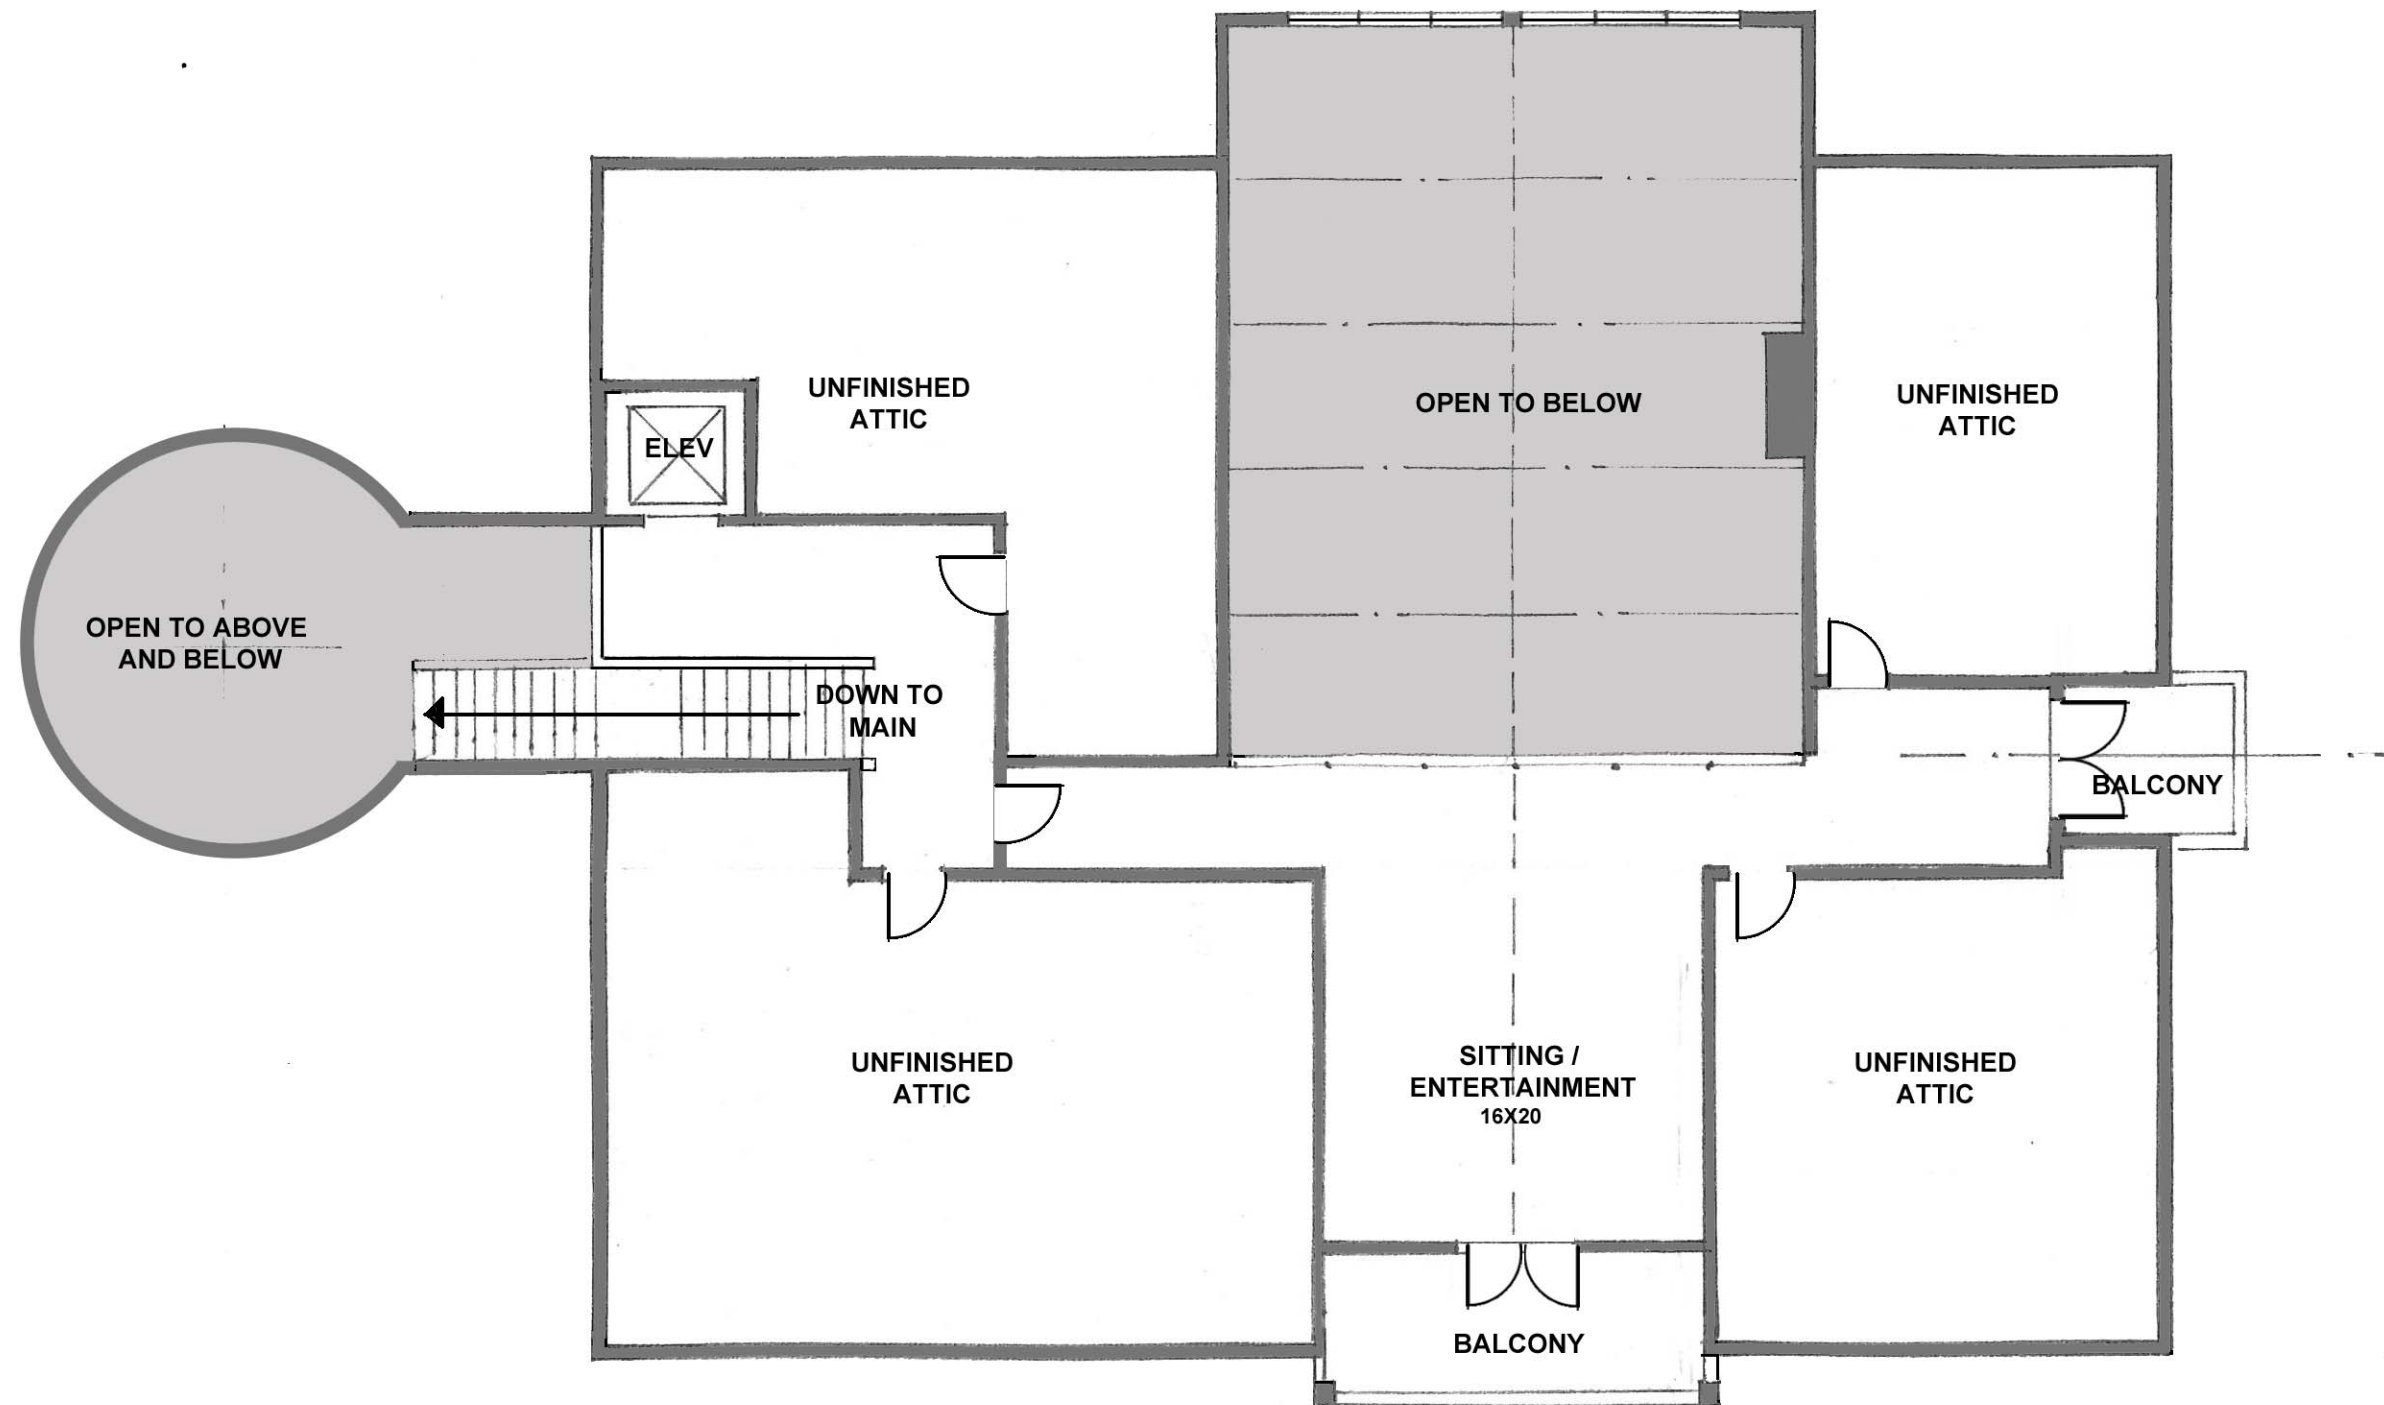

PROPOSED LOFT LEVEL PLAN

SCALE: 1/8" = 1'-0"



June 13, 2014