


DOOR AND WINDOW SCHEDULE

UPPER LEVEL								
D O O R S								
DOOR NUMBER	CONNECTING SPACES	FIRE RATING	GLAZING	WIDTH x HEIGHT	DOOR / OPENING TYPE	DOOR MATERIAL	HARDWARE	COMMENTS
301	TOILET TO BATH	NO	NO	2'-0" x 6'-0"	PANEL	WOOD	PRIVACY	
302	GUEST BEDROOM TO CLOSET	NO	NO	PAIR 2'-0" x 6'-0"	PANEL	WOOD	RECESSED PULLS; STOPS, ROLLERS / TRACK	BYPASSING SLIDER
303	HALL TO GUEST BEDROOM	NO	NO	3'-0" x 6'-0"	PANEL	WOOD	PRIVACY	
304	HALL TO GUEST BATH	NO	NO	3'-0" x 6'-0"	PANEL	WOOD	PRIVACY	
305	GUEST BATH TO TOILET	NO	NO	3'-0" x 6'-0"	PANEL	WOOD	PRIVACY	
306	HALL TO GUEST BATH	NO	NO	3'-0" x 6'-0"	PANEL	WOOD	PRIVACY	
307	GUEST BEDROOM TO CLOSET	NO	NO	PAIR 2'-0" x 6'-0"	PANEL	WOOD	RECESSED PULLS; STOPS, ROLLERS / TRACK	BYPASSING SLIDER
308	FAMILY ROOM TO HALL	N/A	N/A	8'-0" x 7'-0"	CASED OPENING	N/A	N/A	
309	ELEVATOR	YES	NO	3'-0" x 6'-0"	FLUSH W/ PANEL OVERLAY	WD PANEL OVER SOLID CORE	LOCKSET	
310	FAMILY ROOM TO READING	NO	NO	4'-0" x 6'-0"	PANEL	WOOD	B-FOLD	
311	FAMILY ROOM TO MASTER BEDROOM	NO	NO	3'-0" x 6'-0"	PANEL	WOOD	PRIVACY	
312	MASTER BEDROOM TO STAIR	YES	NO	2'-0" x 6'-0"	FLUSH W/ PANEL OVERLAY	WD PANEL OVER SOLID CORE	LOCKSET	
313	DECK TO MASTER BEDROOM	NO	YES	PAIR 3'-0" x 7'-0", TRANS 6'-0" x 1'-0"	FRENCH W/ TRANSOM LITE	ALUM CLAD WOOD EXT. WOOD INT.	LOCKSET W/ HEYED DEADBOLT	TRANS DIVIDED LITES 8 OVER 8
314	MASTER BEDROOM TO BATH	NO	NO	3'-0" x 6'-0"	PANEL	WOOD	PRIVACY	
315	BATH TO CLOSET	NO	NO	3'-0" x 6'-0"	PANEL	WOOD	RECESSED PULL	POCKET DOOR

W I N D O W S							
WINDOW MARK	REQ'D EGRESS	WIDTH x HEIGHT	WINDOW TYPE	WINDOW MATERIAL	SCREEN	COMMENTS	
A1		3'-0" x 3'-0"	FIXED	T80	NO		
A2		3'-0" x 3'-0"	AWNING	T80	YES		
B1		8'-0" x 9'-6"	OFFSET DOUBLE HUNG	T80	YES	UPPER LITE: 2'-0" HIGH w/ DIVIDED LITES 4 OVER 4	
B1-E	YES	3'-4" x 9'-6"	OFFSET DOUBLE HUNG	T80	YES	UPPER LITE: 2'-0" HIGH w/ DIVIDED LITES 4 OVER 4	
B2		GANGED PAIR 3'-0" x 5'-0" EA	OFFSET DOUBLE HUNG	T80	YES	UPPER LITE: 2'-0" HIGH w/ DIVIDED LITES 4 OVER 4	
B2-E	YES	GANGED PAIR 3'-4" x 5'-0" EA	OFFSET DOUBLE HUNG	T80	YES	UPPER LITE: 2'-0" HIGH w/ DIVIDED LITES 4 OVER 4	
C1		3'-0" x 4'-0"	OFFSET DOUBLE HUNG	T80	YES	UPPER LITE: 2'-0" HIGH w/ DIVIDED LITES 4 OVER 4	
C2		GANGED PAIR 3'-0" x 4'-0" EA	OFFSET DOUBLE HUNG	T80	YES	UPPER LITE: 2'-0" HIGH w/ DIVIDED LITES 4 OVER 4	
E1		2'-8" x 5'-8"	OFFSET DOUBLE HUNG	T80	YES	UPPER LITE: 2'-0" HIGH w/ DIVIDED LITES 4 OVER 4	
E2		1'-0" x 5'-0"	OFFSET DOUBLE HUNG	T80	YES	UPPER LITE: 2'-0" HIGH w/ DIVIDED LITES 4 OVER 4	

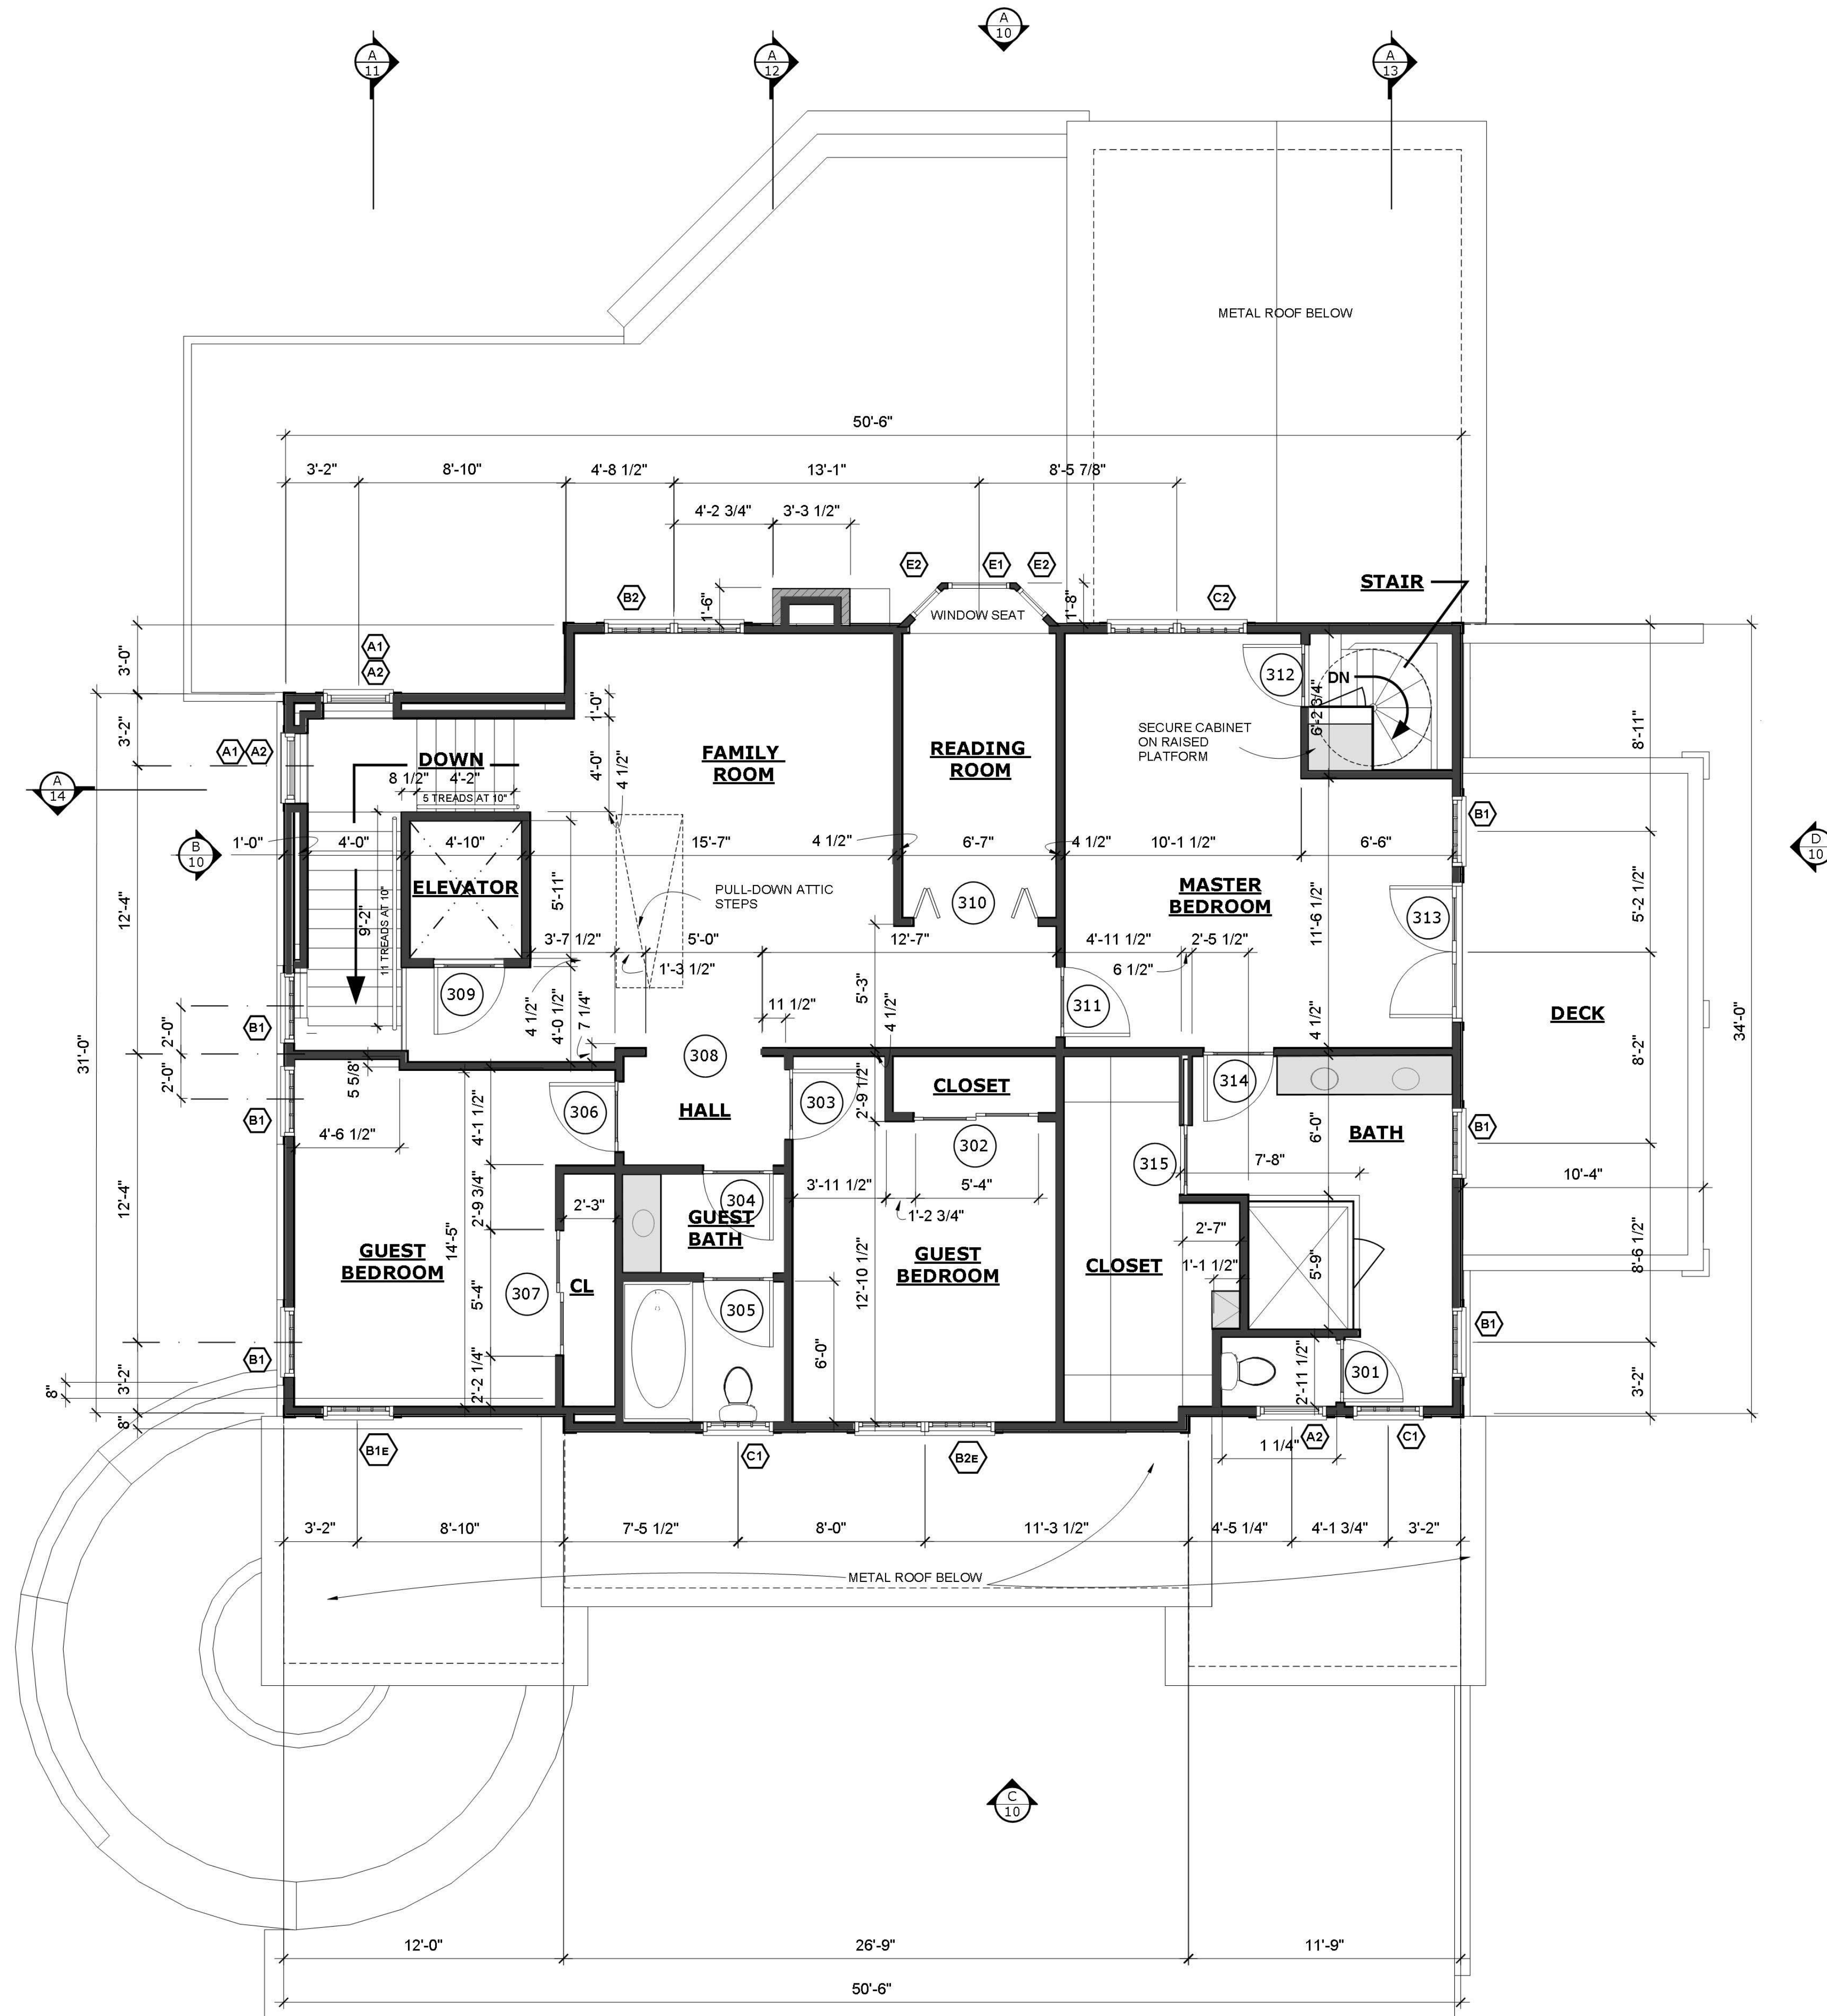

A
6 UPPER LEVEL FLOOR PLAN
1/4" = 1'-0"


NOT FOR CONSTRUCTION

THIS DRAWING IS THE EXCLUSIVE PROPERTY OF SPIKERSTUDIO, LLC AND MAY NOT BE REPRODUCED OR USED IN WHOLE OR IN PART WITHOUT WRITTEN AUTHORIZATION FROM SPIKERSTUDIO, LLC.

COPYRIGHT © 2015 BY SPIKERSTUDIO, LLC.

PROJECT NUMBER
133.00

ISSUED FOR: DATE
Final Coordination 03/12/15

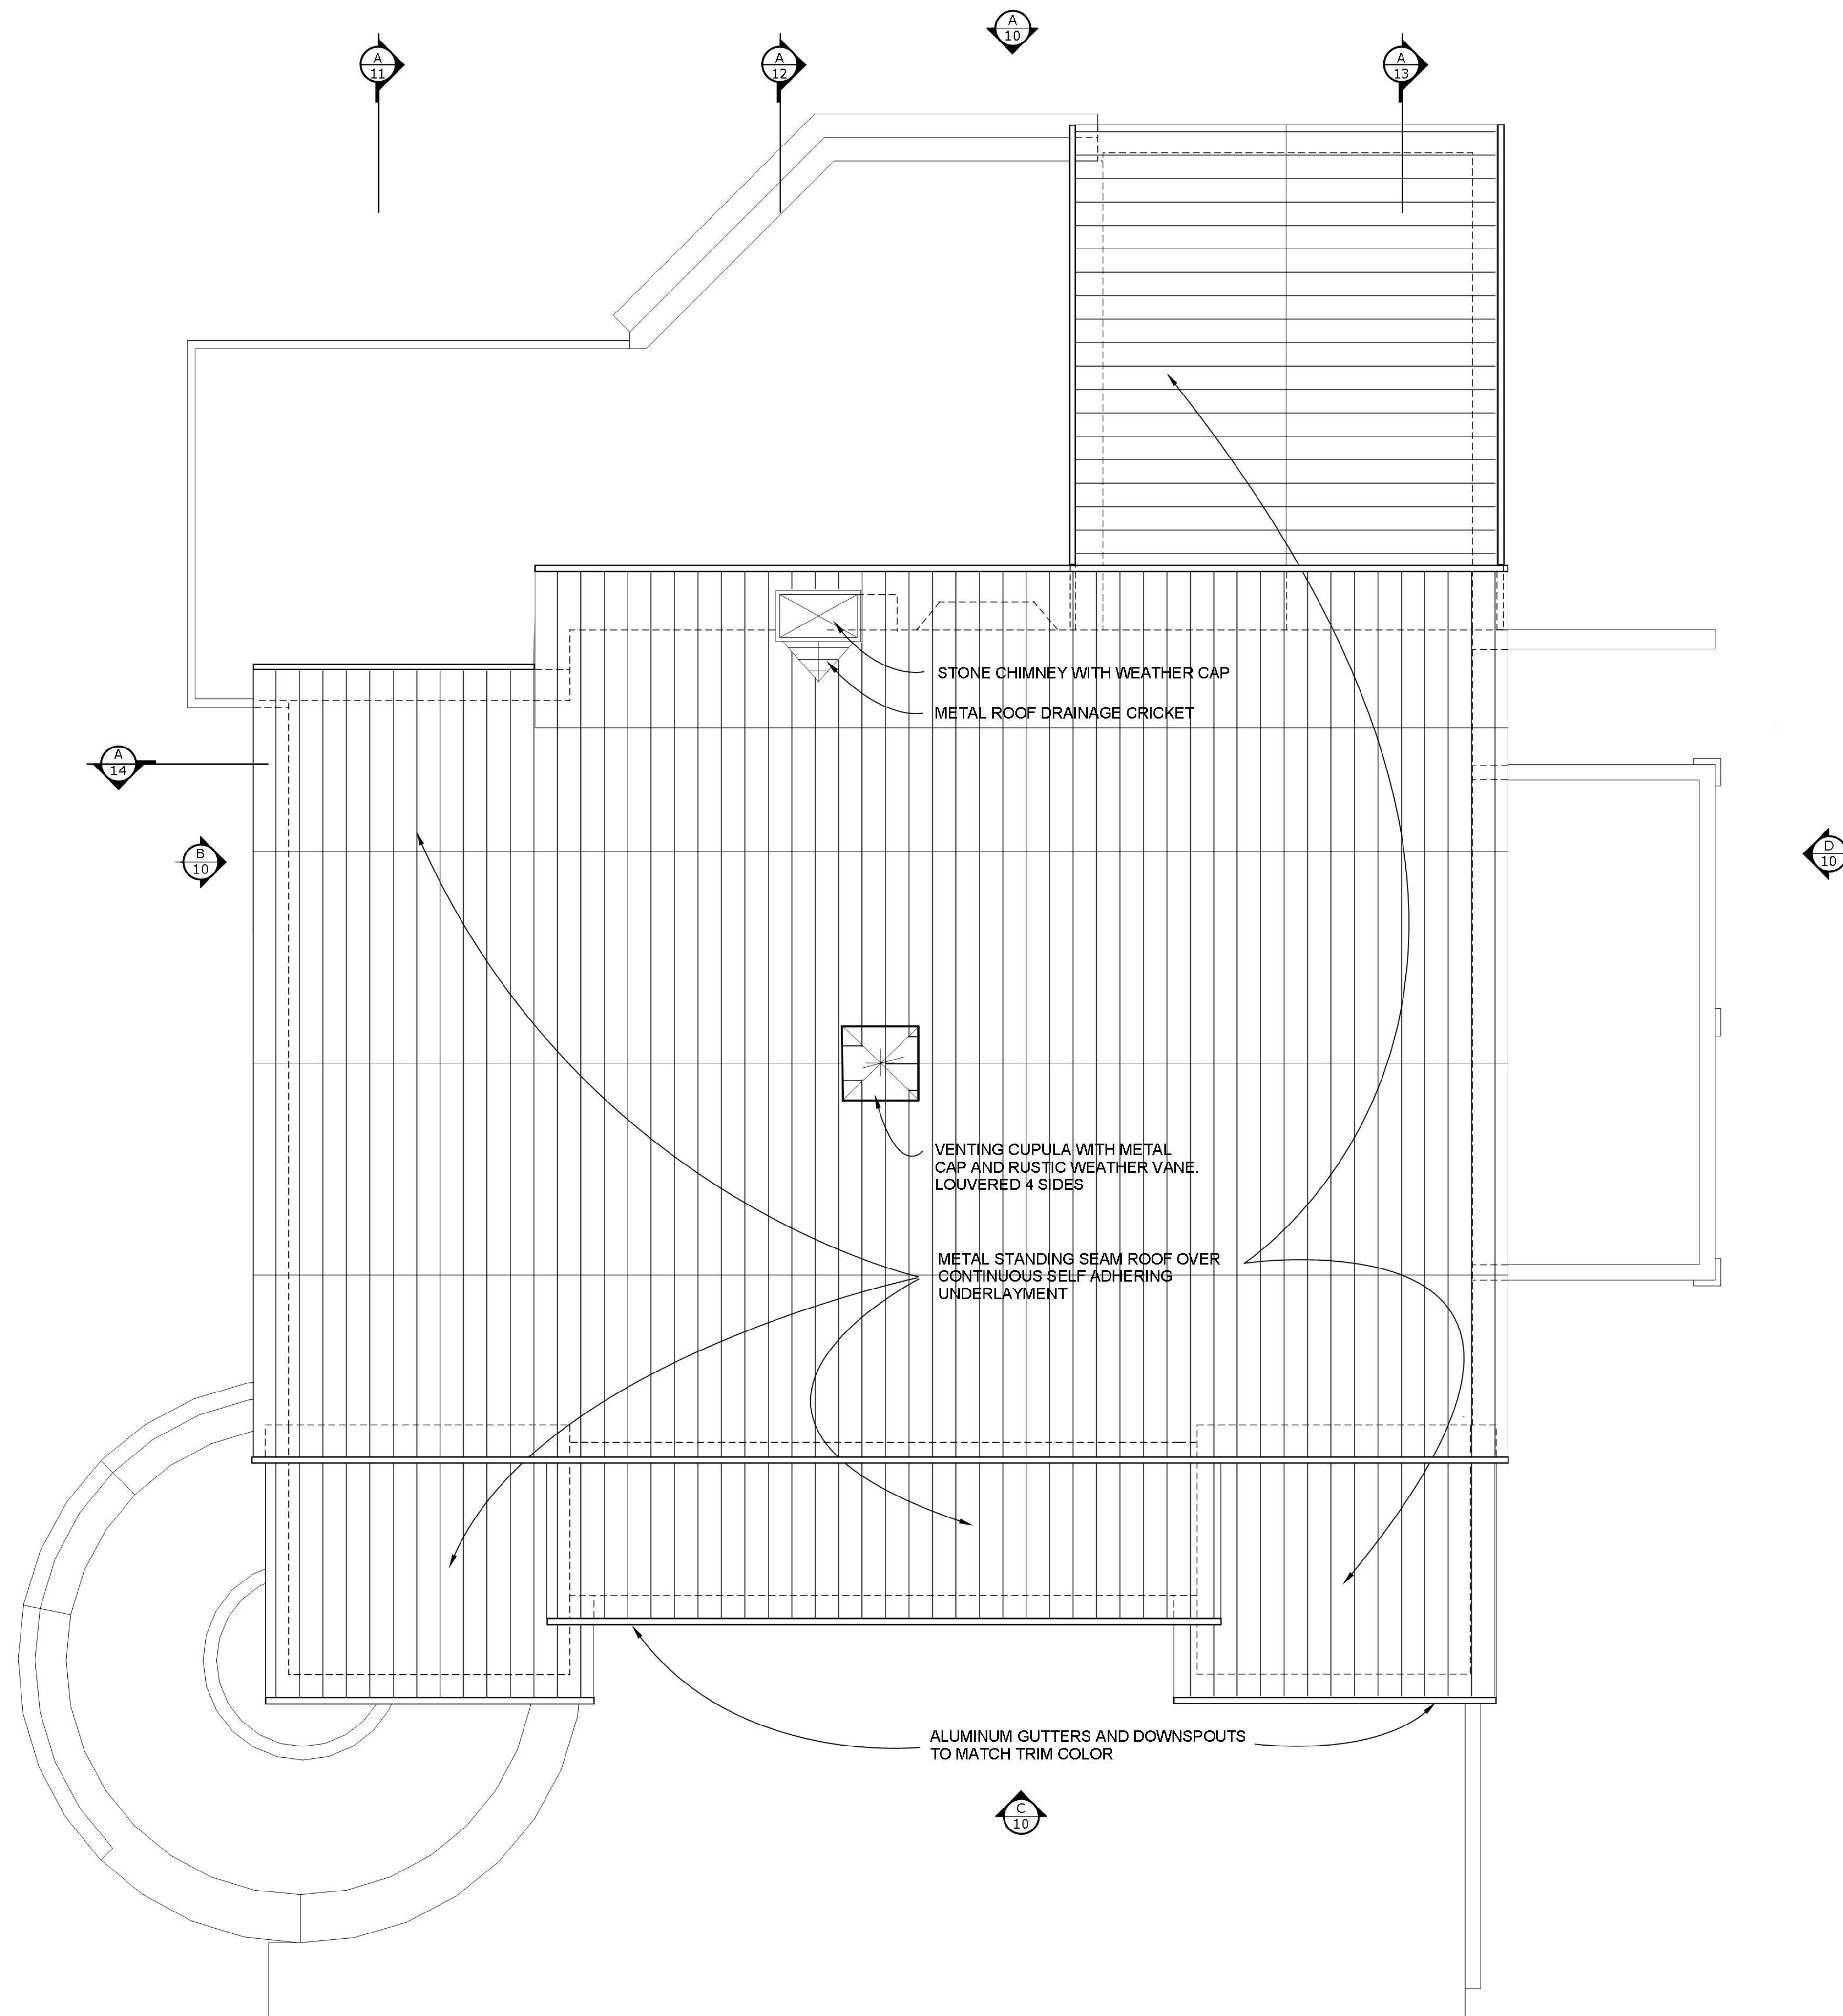

STONE CHIMNEY WITH WEATHER CAP
 METAL ROOF DRAINAGE CRICKET

VENTING CUPOLA WITH METAL CAP AND RUSTIC WEATHER VANE. LOUVERED 4 SIDES

METAL STANDING SEAM ROOF OVER CONTINUOUS SELF ADHERING UNDERLAYMENT

ALUMINUM GUTTERS AND DOWNSPOUTS TO MATCH TRIM COLOR

A ROOF PLAN
 7 1/4" = 1'-0"

NOT FOR CONSTRUCTION

GOODLIFFE RESIDENCE
 108 SULLIVAN DRIVE, DAHLONEGA, GA


THIS DRAWING IS THE EXCLUSIVE PROPERTY OF SPIKERSTUDIO, LLC AND MAY NOT BE REPRODUCED OR USED IN WHOLE OR IN PART WITHOUT WRITTEN AUTHORIZATION FROM SPIKERSTUDIO, LLC.

COPYRIGHT © 2015 BY SPIKERSTUDIO, LLC.

PROJECT NUMBER
 133.00


ISSUED FOR: DATE
 Final Coordination 03/12/15

SHEET TITLE
ROOF PLAN


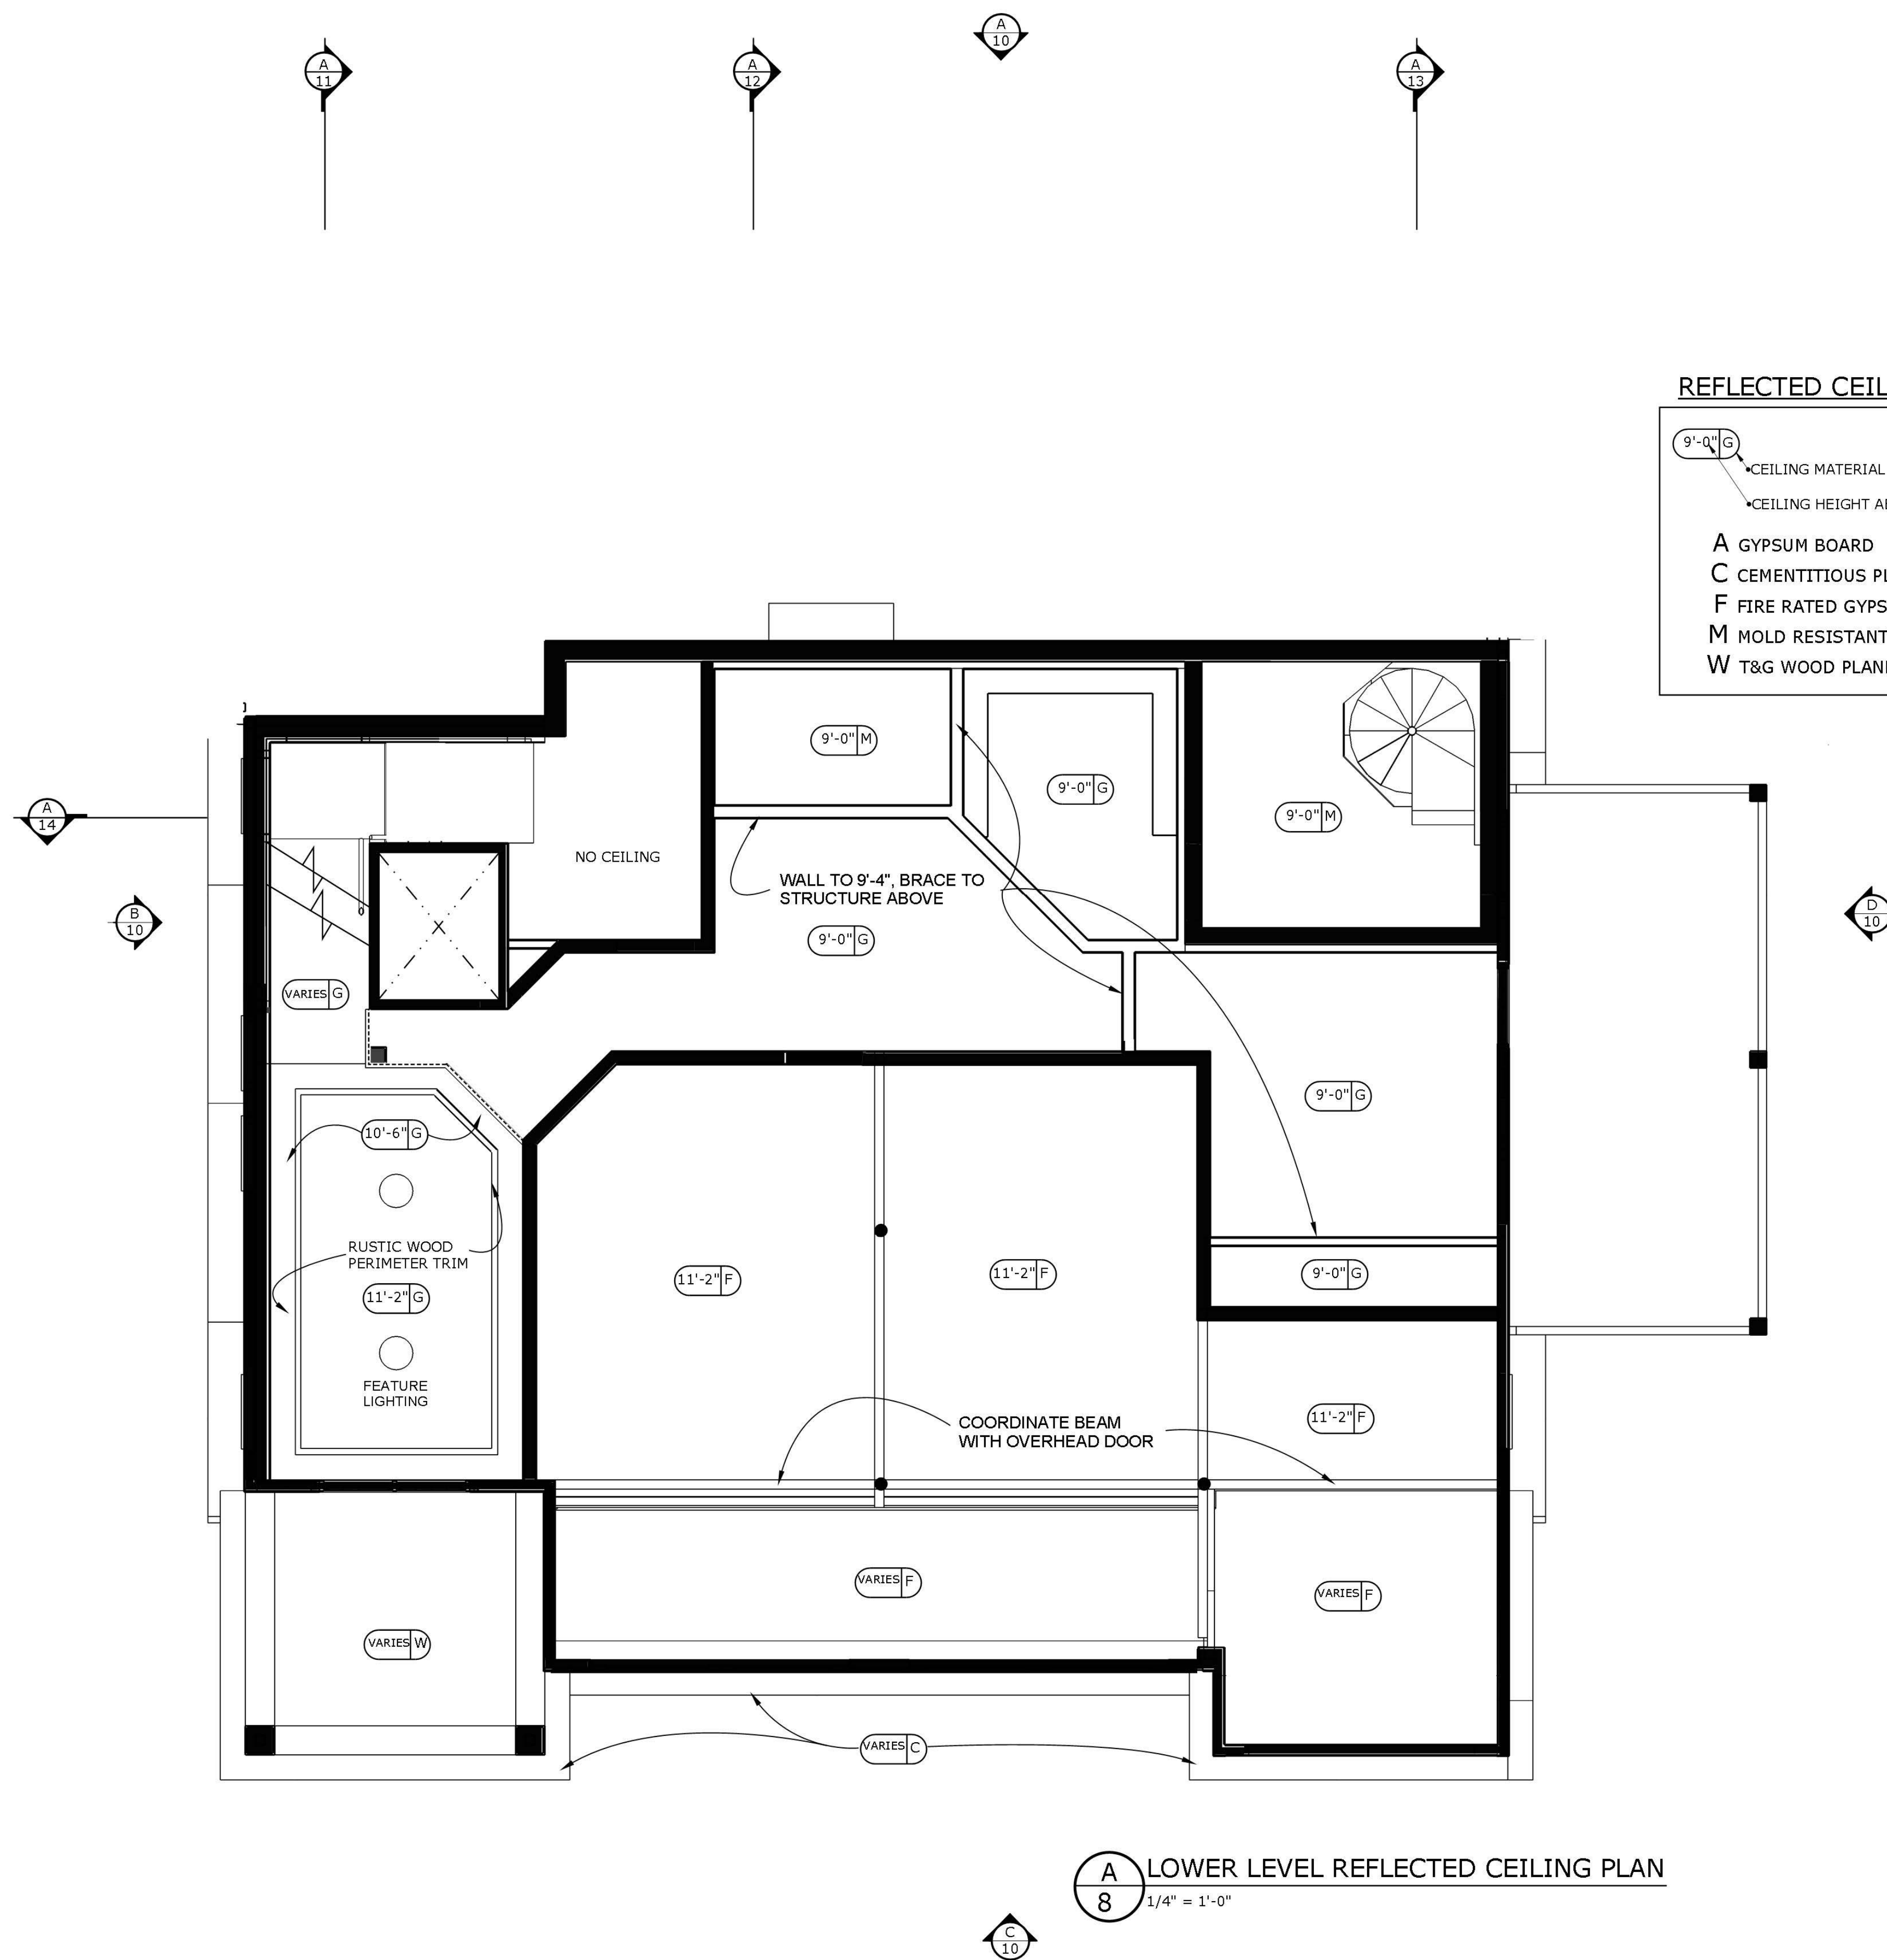


A 8 LOWER LEVEL REFLECTED CEILING PLAN
1/4" = 1'-0"

C 10

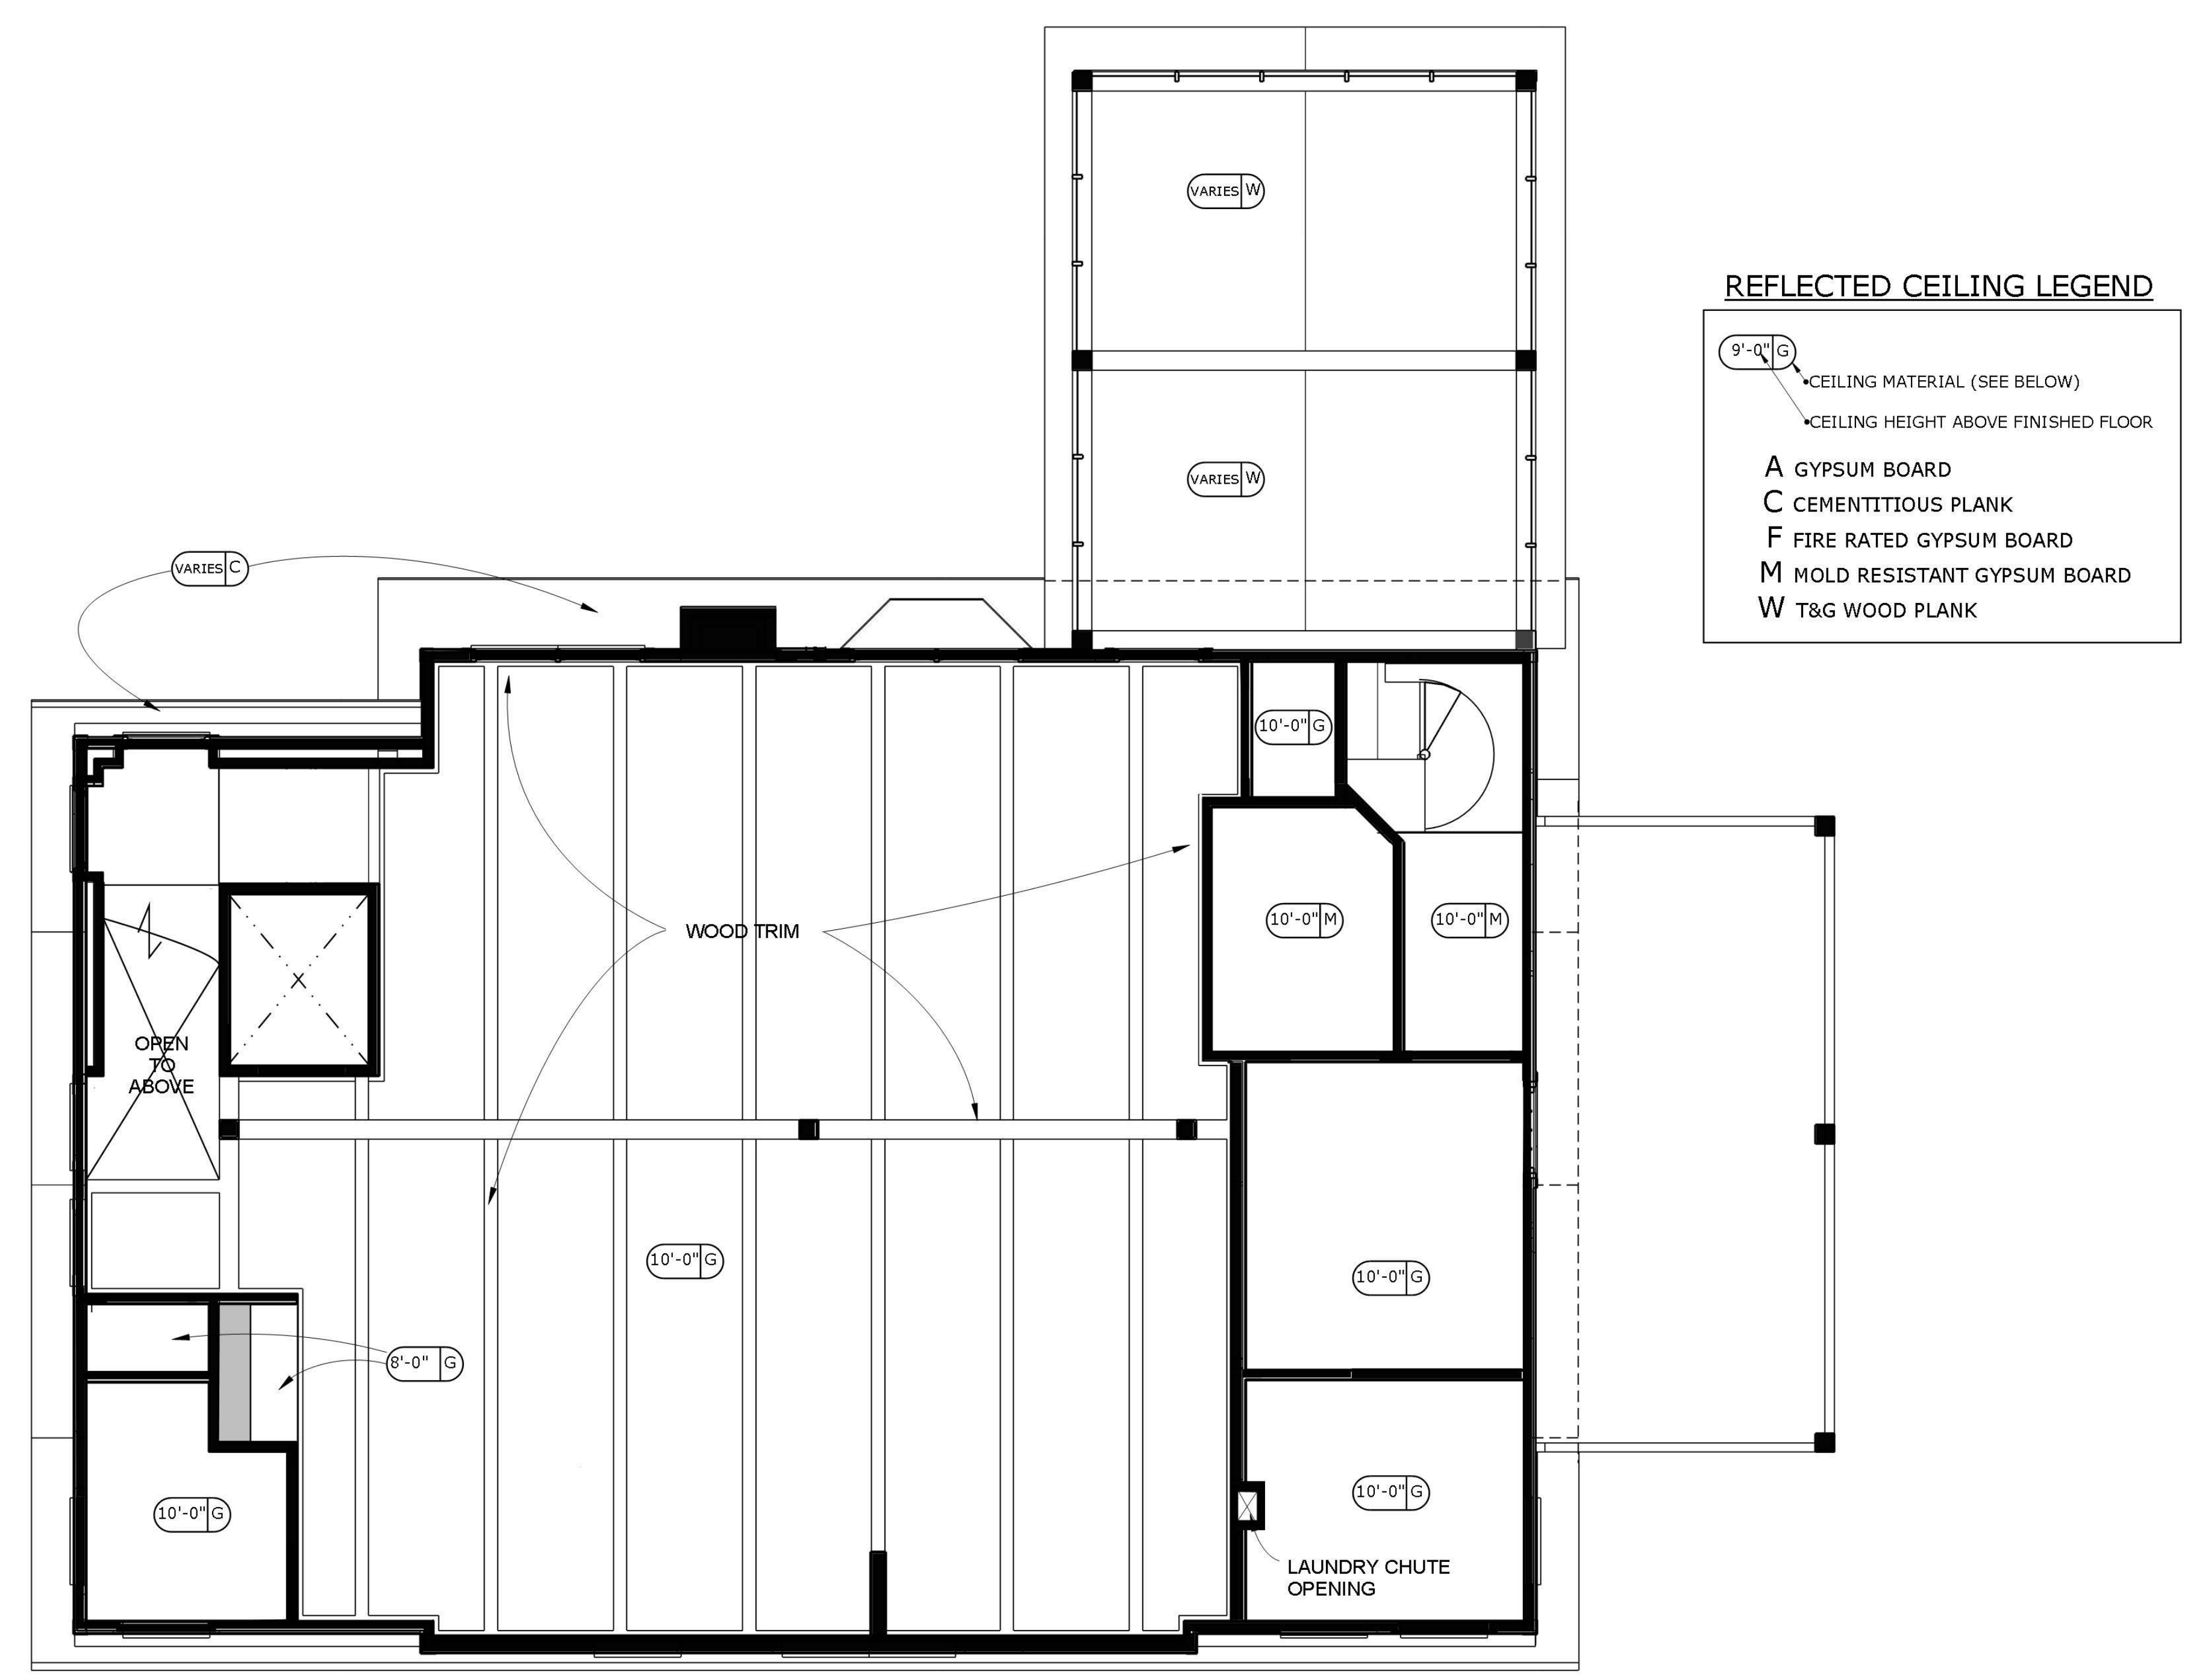

A MIDDLE LEVEL REFLECTED CEILING
9 1/4" = 1'-0"

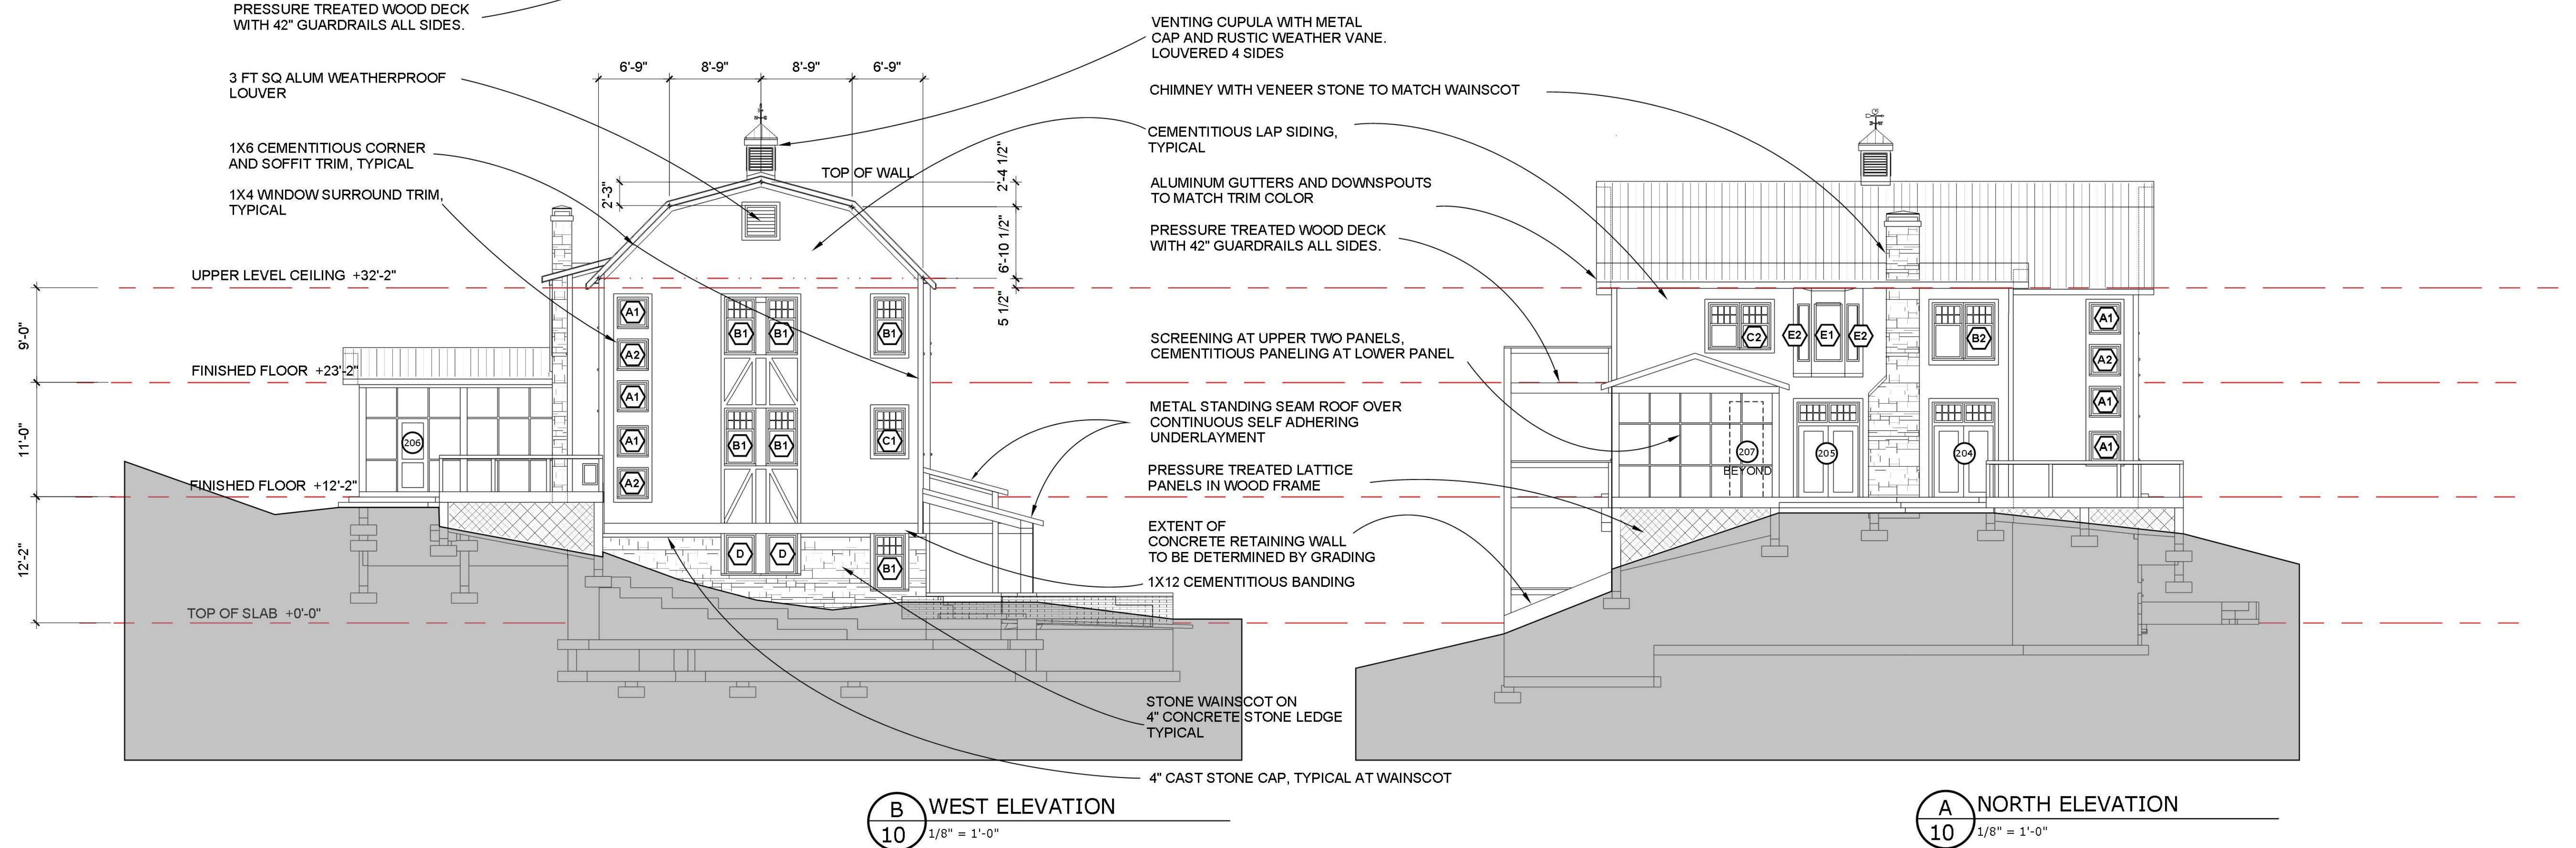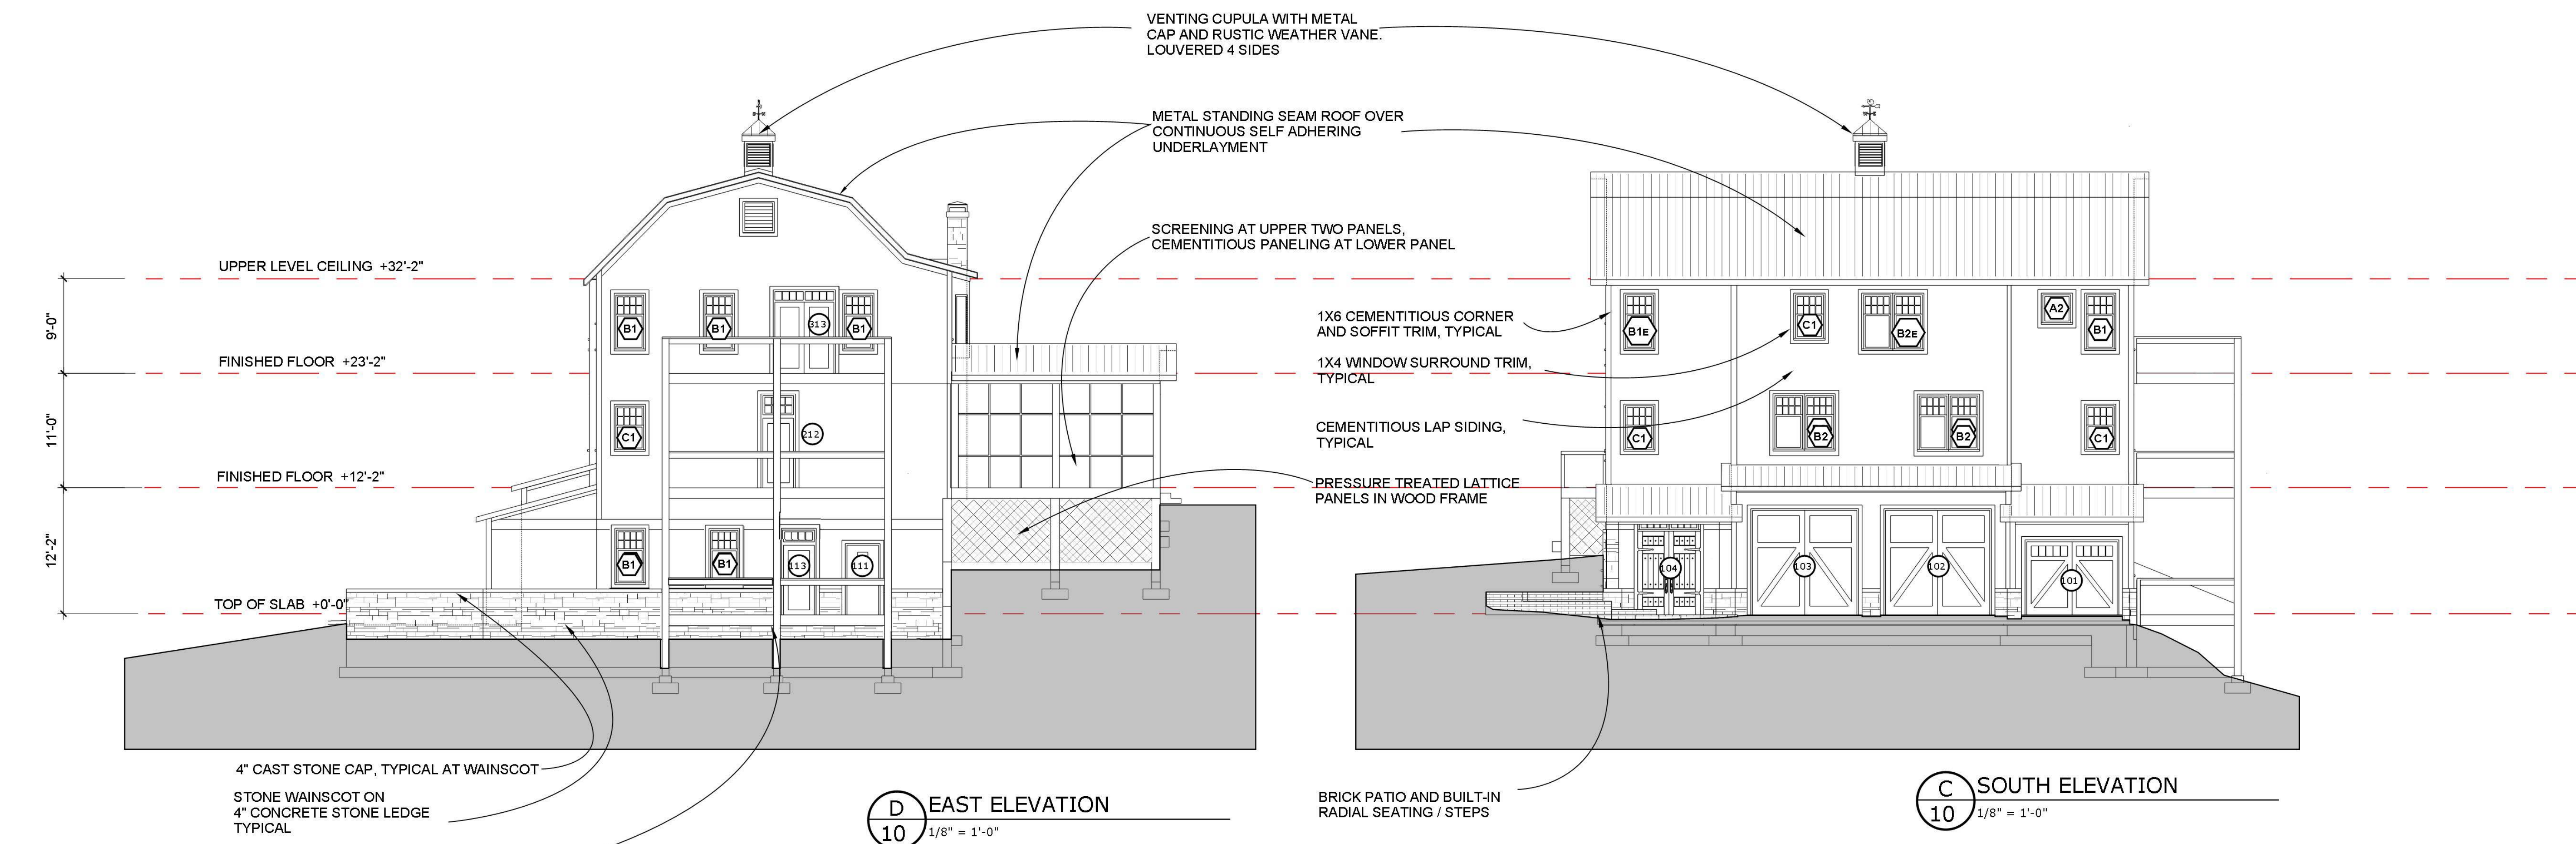



A BUILDING CROSS SECTION
11 1/4" = 1'-0"



A
12 BUILDING CROSS SECTION
1/4" = 1'-0"

NOT FOR
CONSTRUCTION

GOODLIFFE RESIDENCE
108 SULLIVAN DRIVE, DAHLONEGA, GA

THIS DRAWING IS THE EXCLUSIVE
PROPERTY OF SPIKERSTUDIO, LLC AND
MAY NOT BE REPRODUCED OR USED IN
WHOLE OR IN PART WITHOUT WRITTEN
AUTHORIZATION FROM SPIKERSTUDIO,
LLC.

COPYRIGHT © 2015
BY SPIKERSTUDIO, LLC.

PROJECT NUMBER
133.00


ISSUED FOR: DATE

Final Coordination 03/12/15

SHEET TITLE
SECTIONS



A
13 BUILDING CROSS SECTION
1/4" = 1'-0"

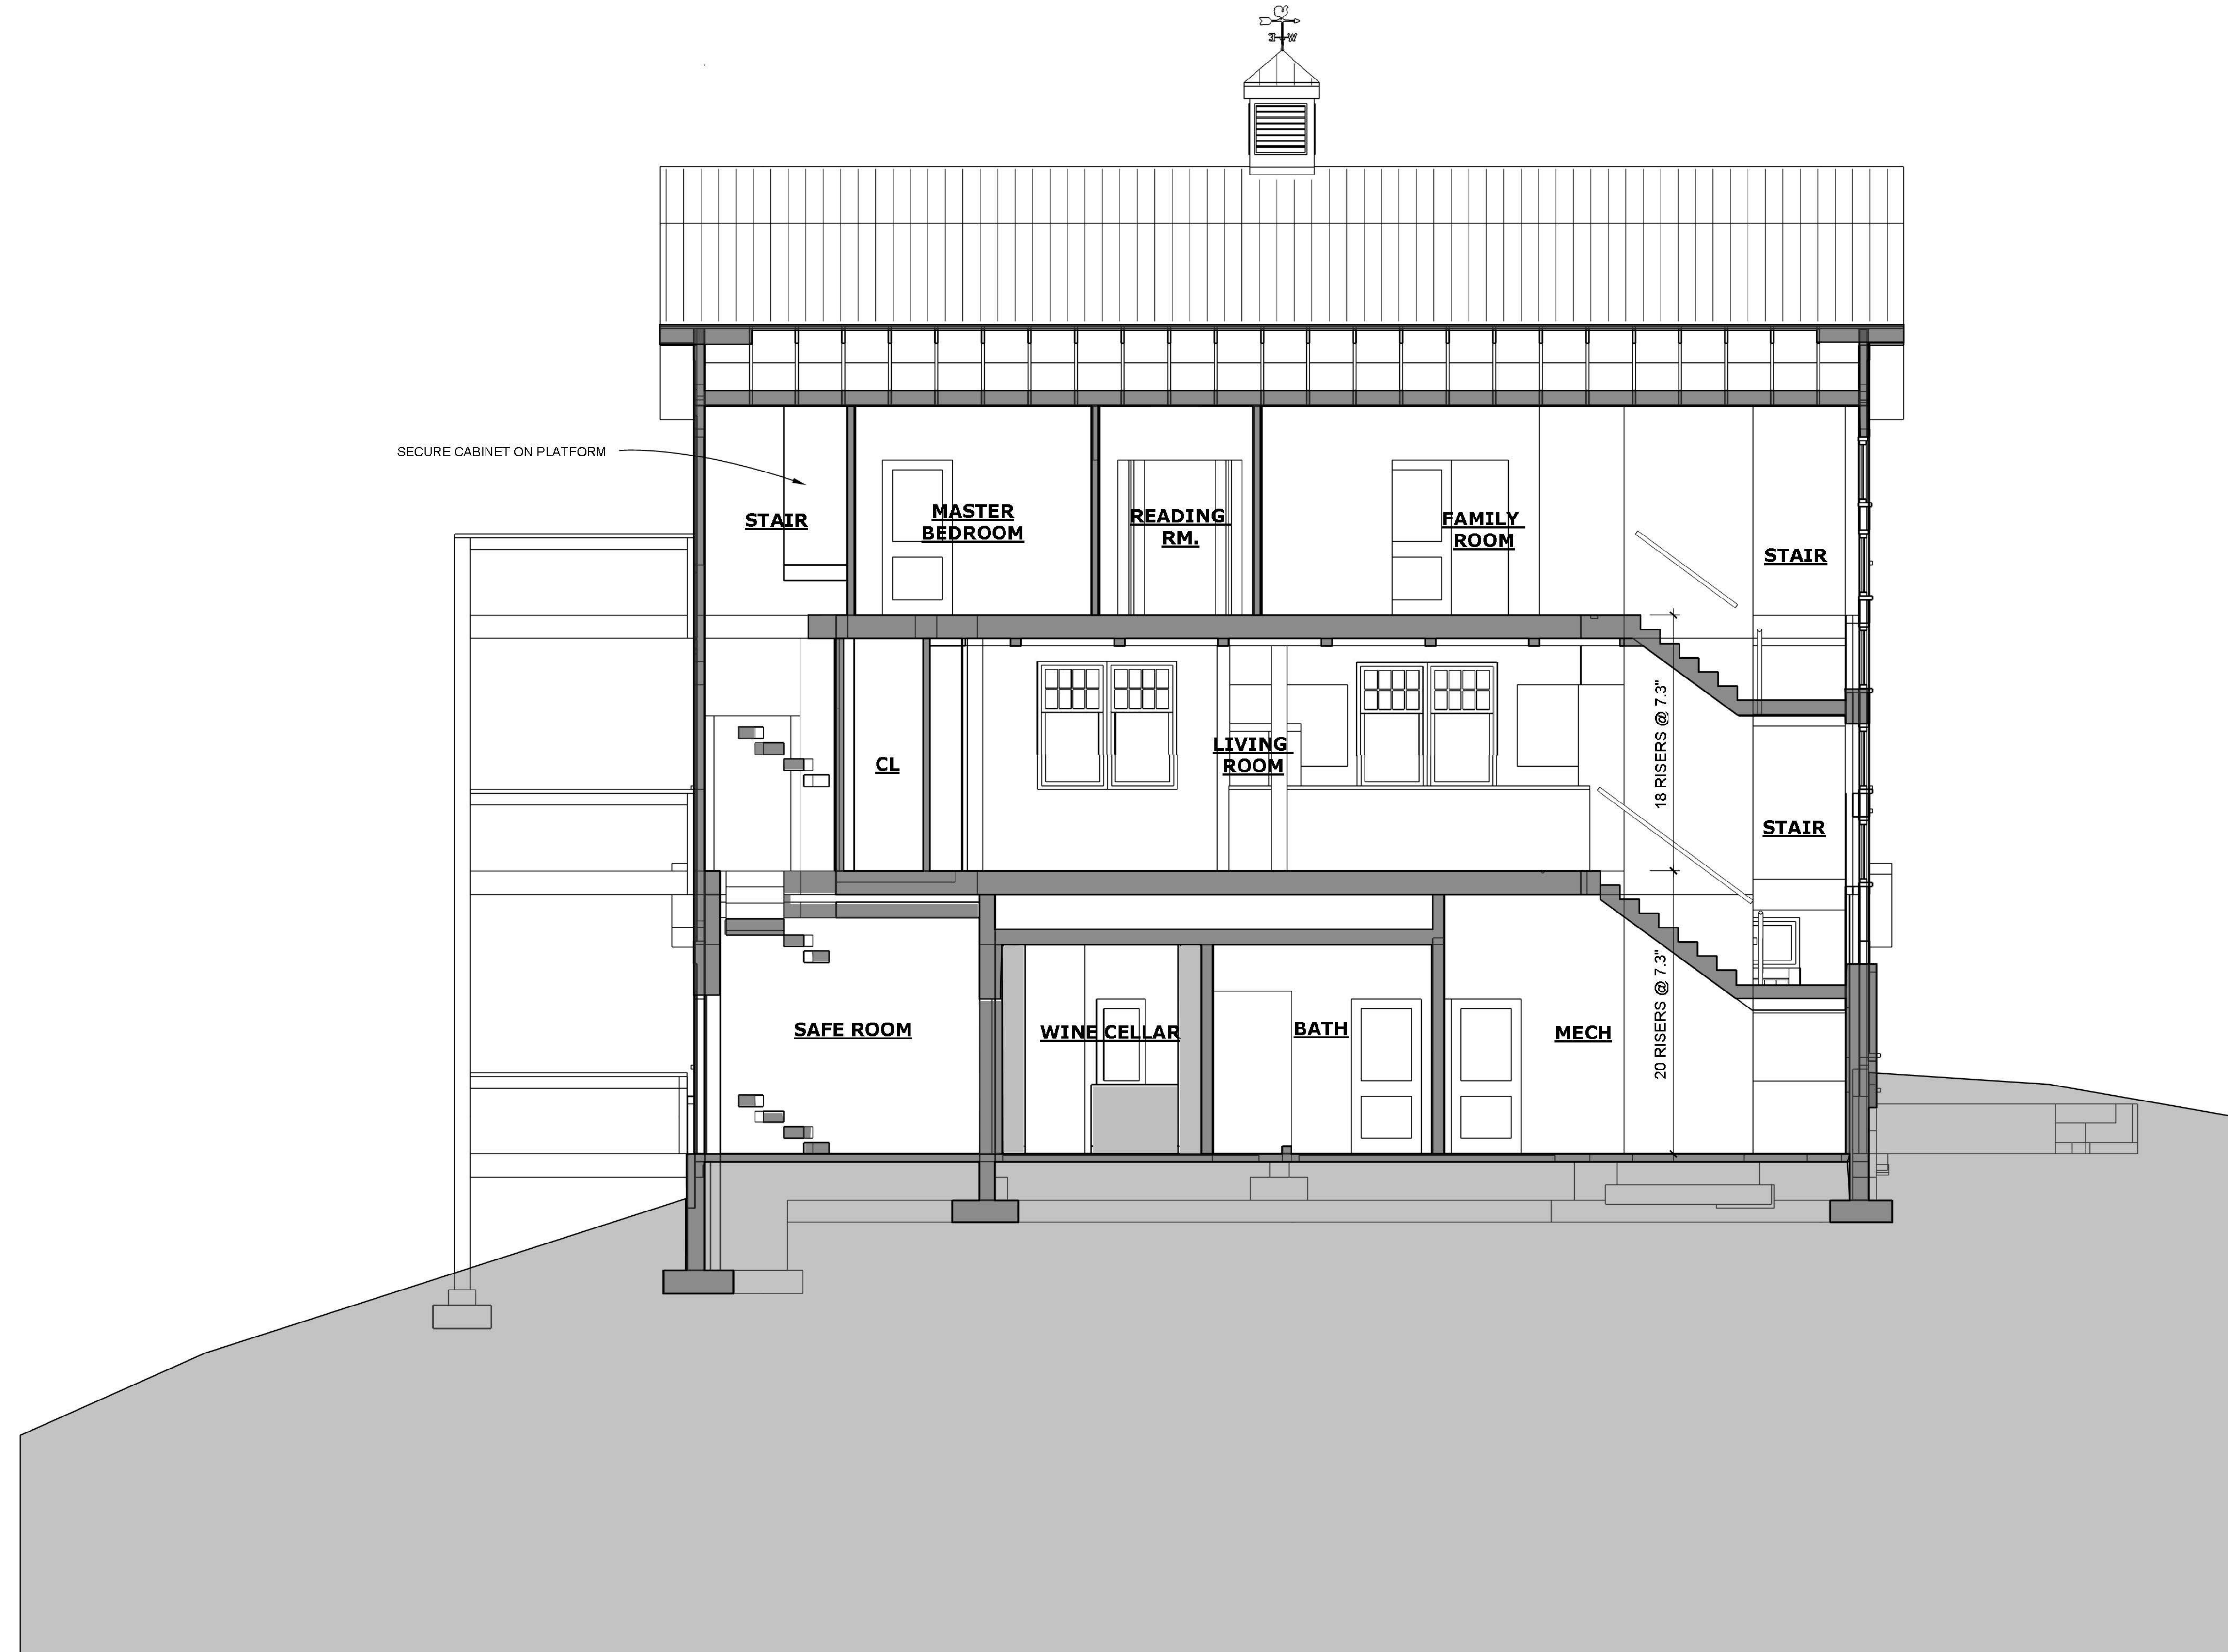

SECURE CABINET ON PLATFORM

A BUILDING LONGITUDINAL SECTION
 14 1/4" = 1'-0"

NOT FOR CONSTRUCTION

GOODLIFFE RESIDENCE
 108 SULLIVAN DRIVE, DAHLONEGA, GA

THIS DRAWING IS THE EXCLUSIVE PROPERTY OF SPIKERSTUDIO, LLC AND MAY NOT BE REPRODUCED OR USED IN WHOLE OR IN PART WITHOUT WRITTEN AUTHORIZATION FROM SPIKERSTUDIO, LLC.

COPYRIGHT © 2015 BY SPIKERSTUDIO, LLC.

PROJECT NUMBER
 133.00

ISSUED FOR: DATE
 Final Coordination 03/12/15

SHEET TITLE
 SECTIONS