

PROPOSED SITE PLAN

SCALE: 1" = 30'- 0"




June 10, 2014

SpikerStudio, LLC
 216 Church Street, Decatur, Georgia, 30030
 404 788-3156 henrywspiker@yahoo.com

Proposed Goodlife Residence
 108 Sullivan Drive, Dalton, Georgia

SHEET
 Site
 Plan

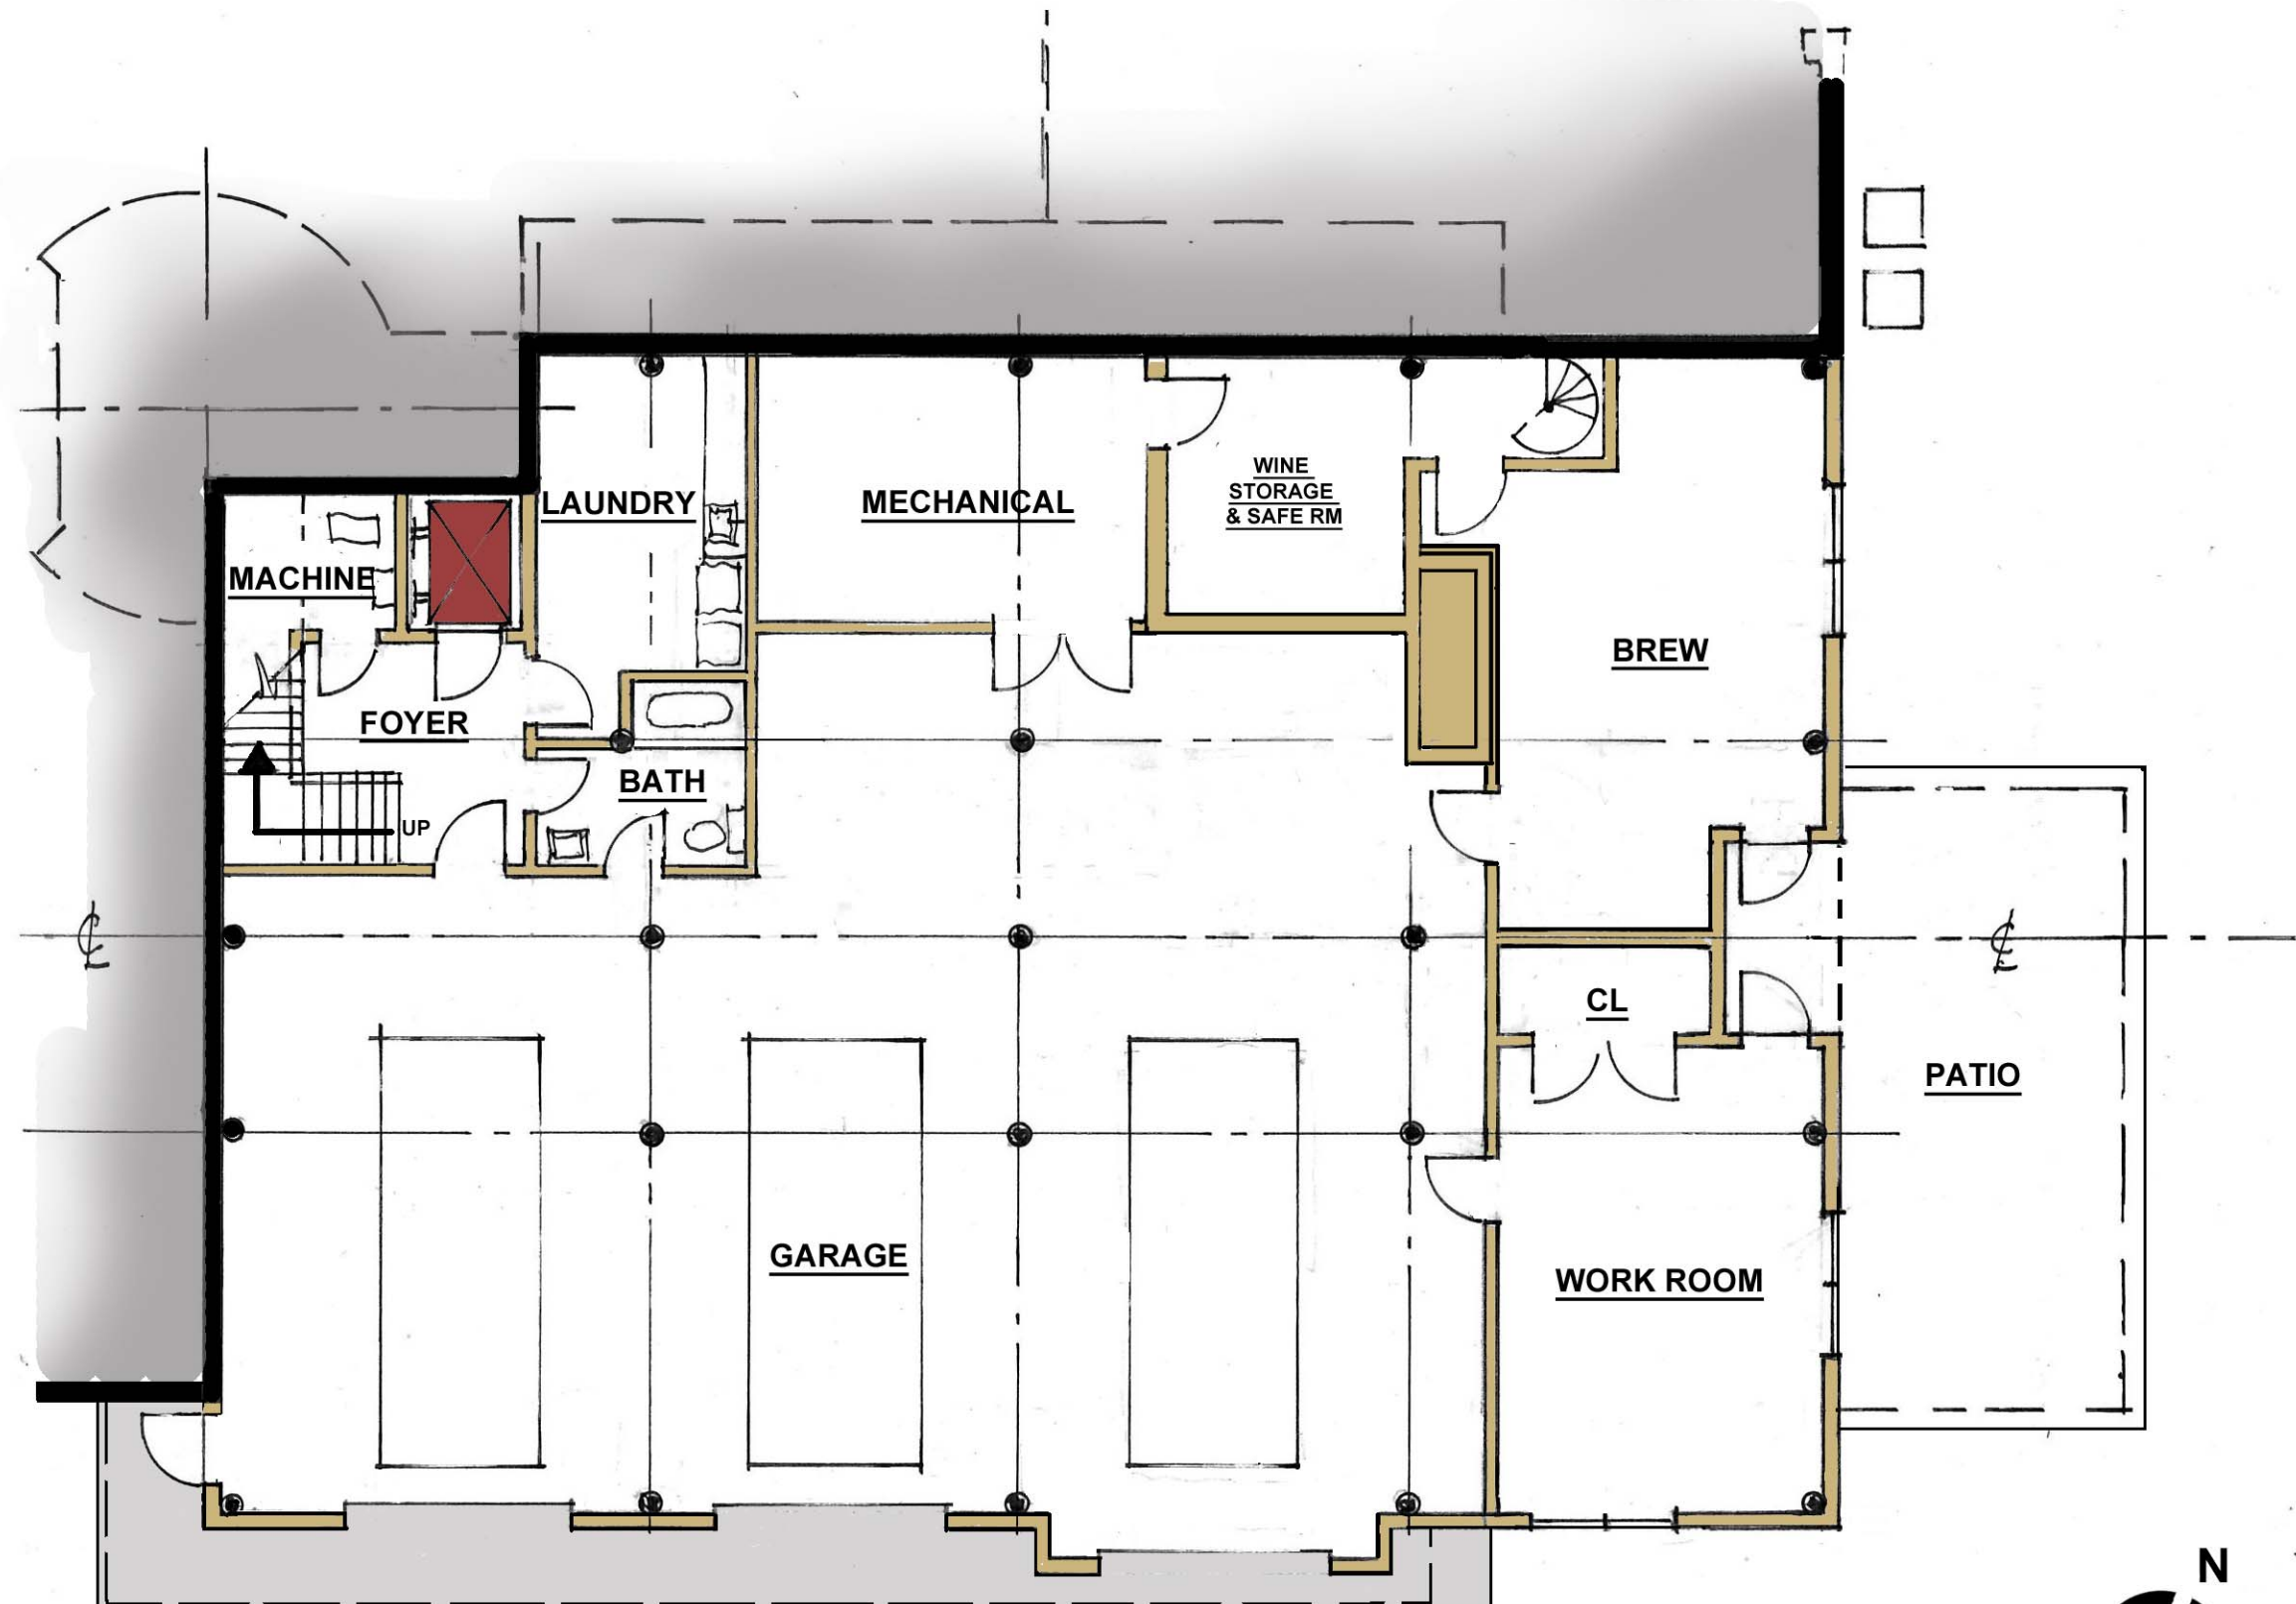

PROPOSED BASEMENT PLAN

SCALE: 1/8" = 1'-0"




June 10, 2014

SpikerStudio, LLC
 216 Church Street, Decatur, Georgia, 30030
 404 788-3156 henrywspiker@yahoo.com

Proposed Goodlife Residence
 108 Sullivan Drive, Dalton, Georgia

SHEET
 Basement
 Plan

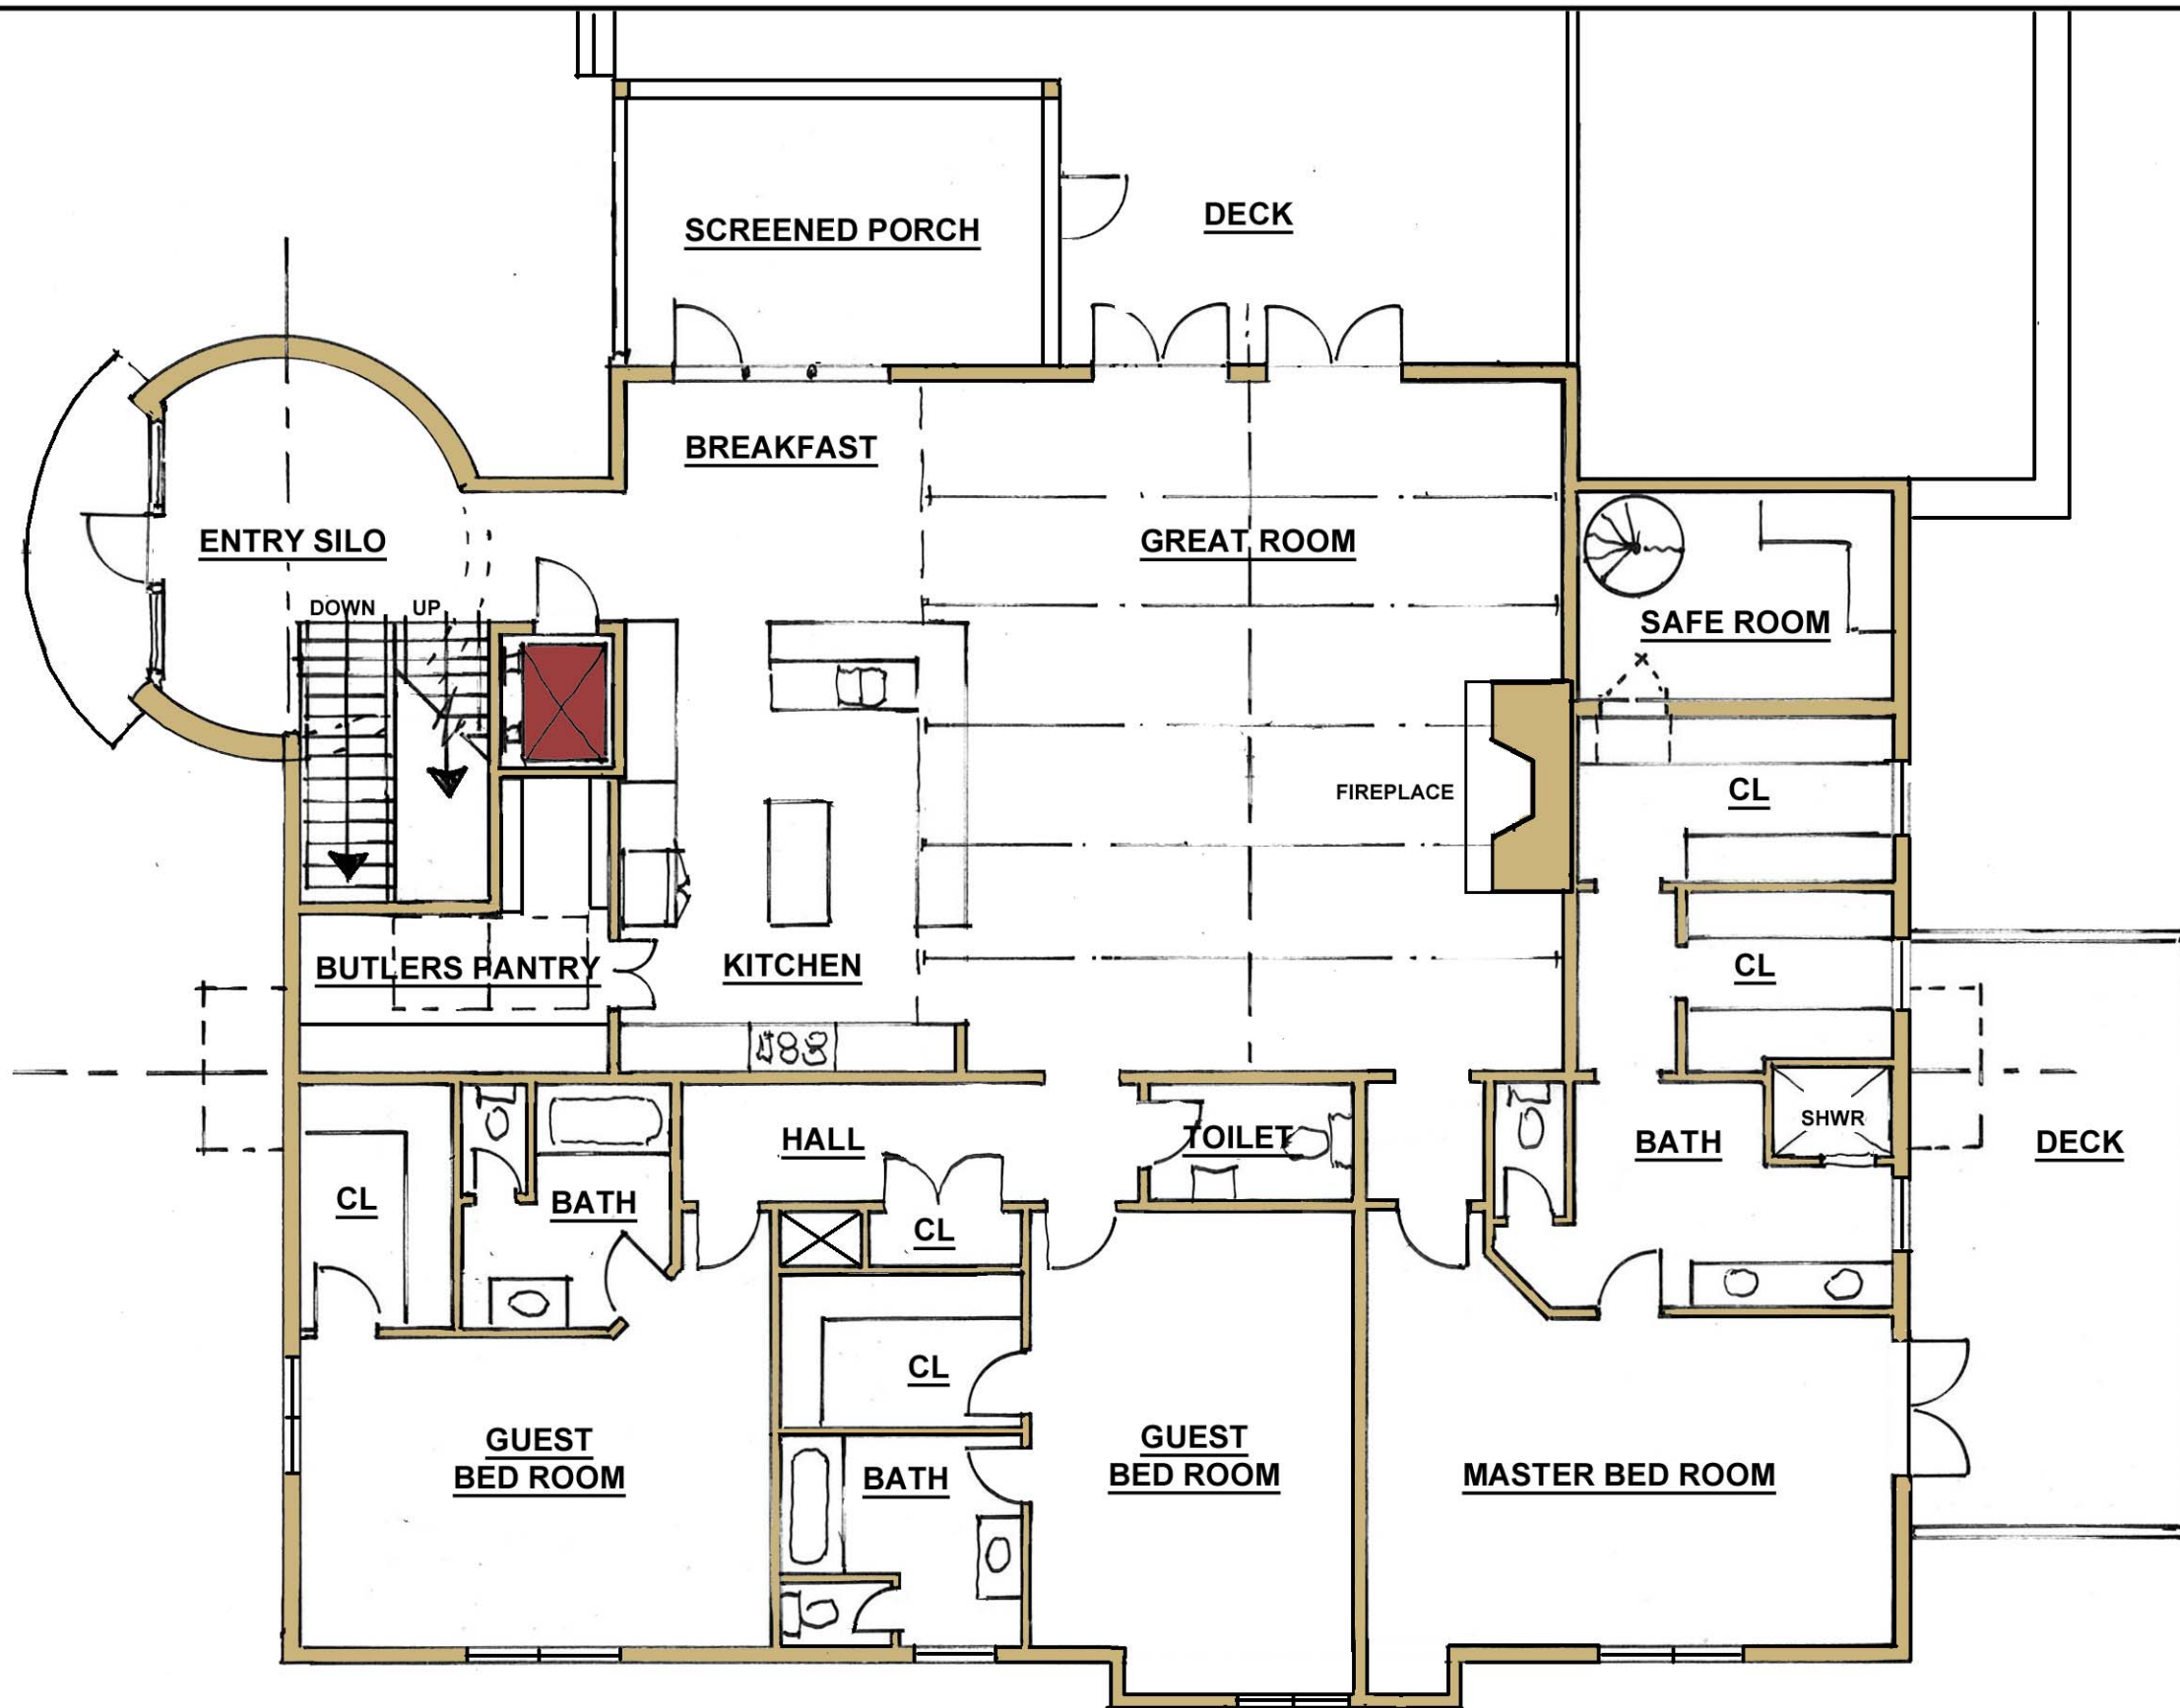

PROPOSED MAIN LEVEL PLAN

SCALE: 1/8" = 1'-0"




June 10, 2014

SpikerStudio, LLC
 216 Church Street, Decatur, Georgia, 30030
 404 788-3156 henrywspiker@yahoo.com

Proposed Goodlife Residence
 108 Sullivan Drive, Dalton, Georgia

SHEET
 Main Level
 Plan

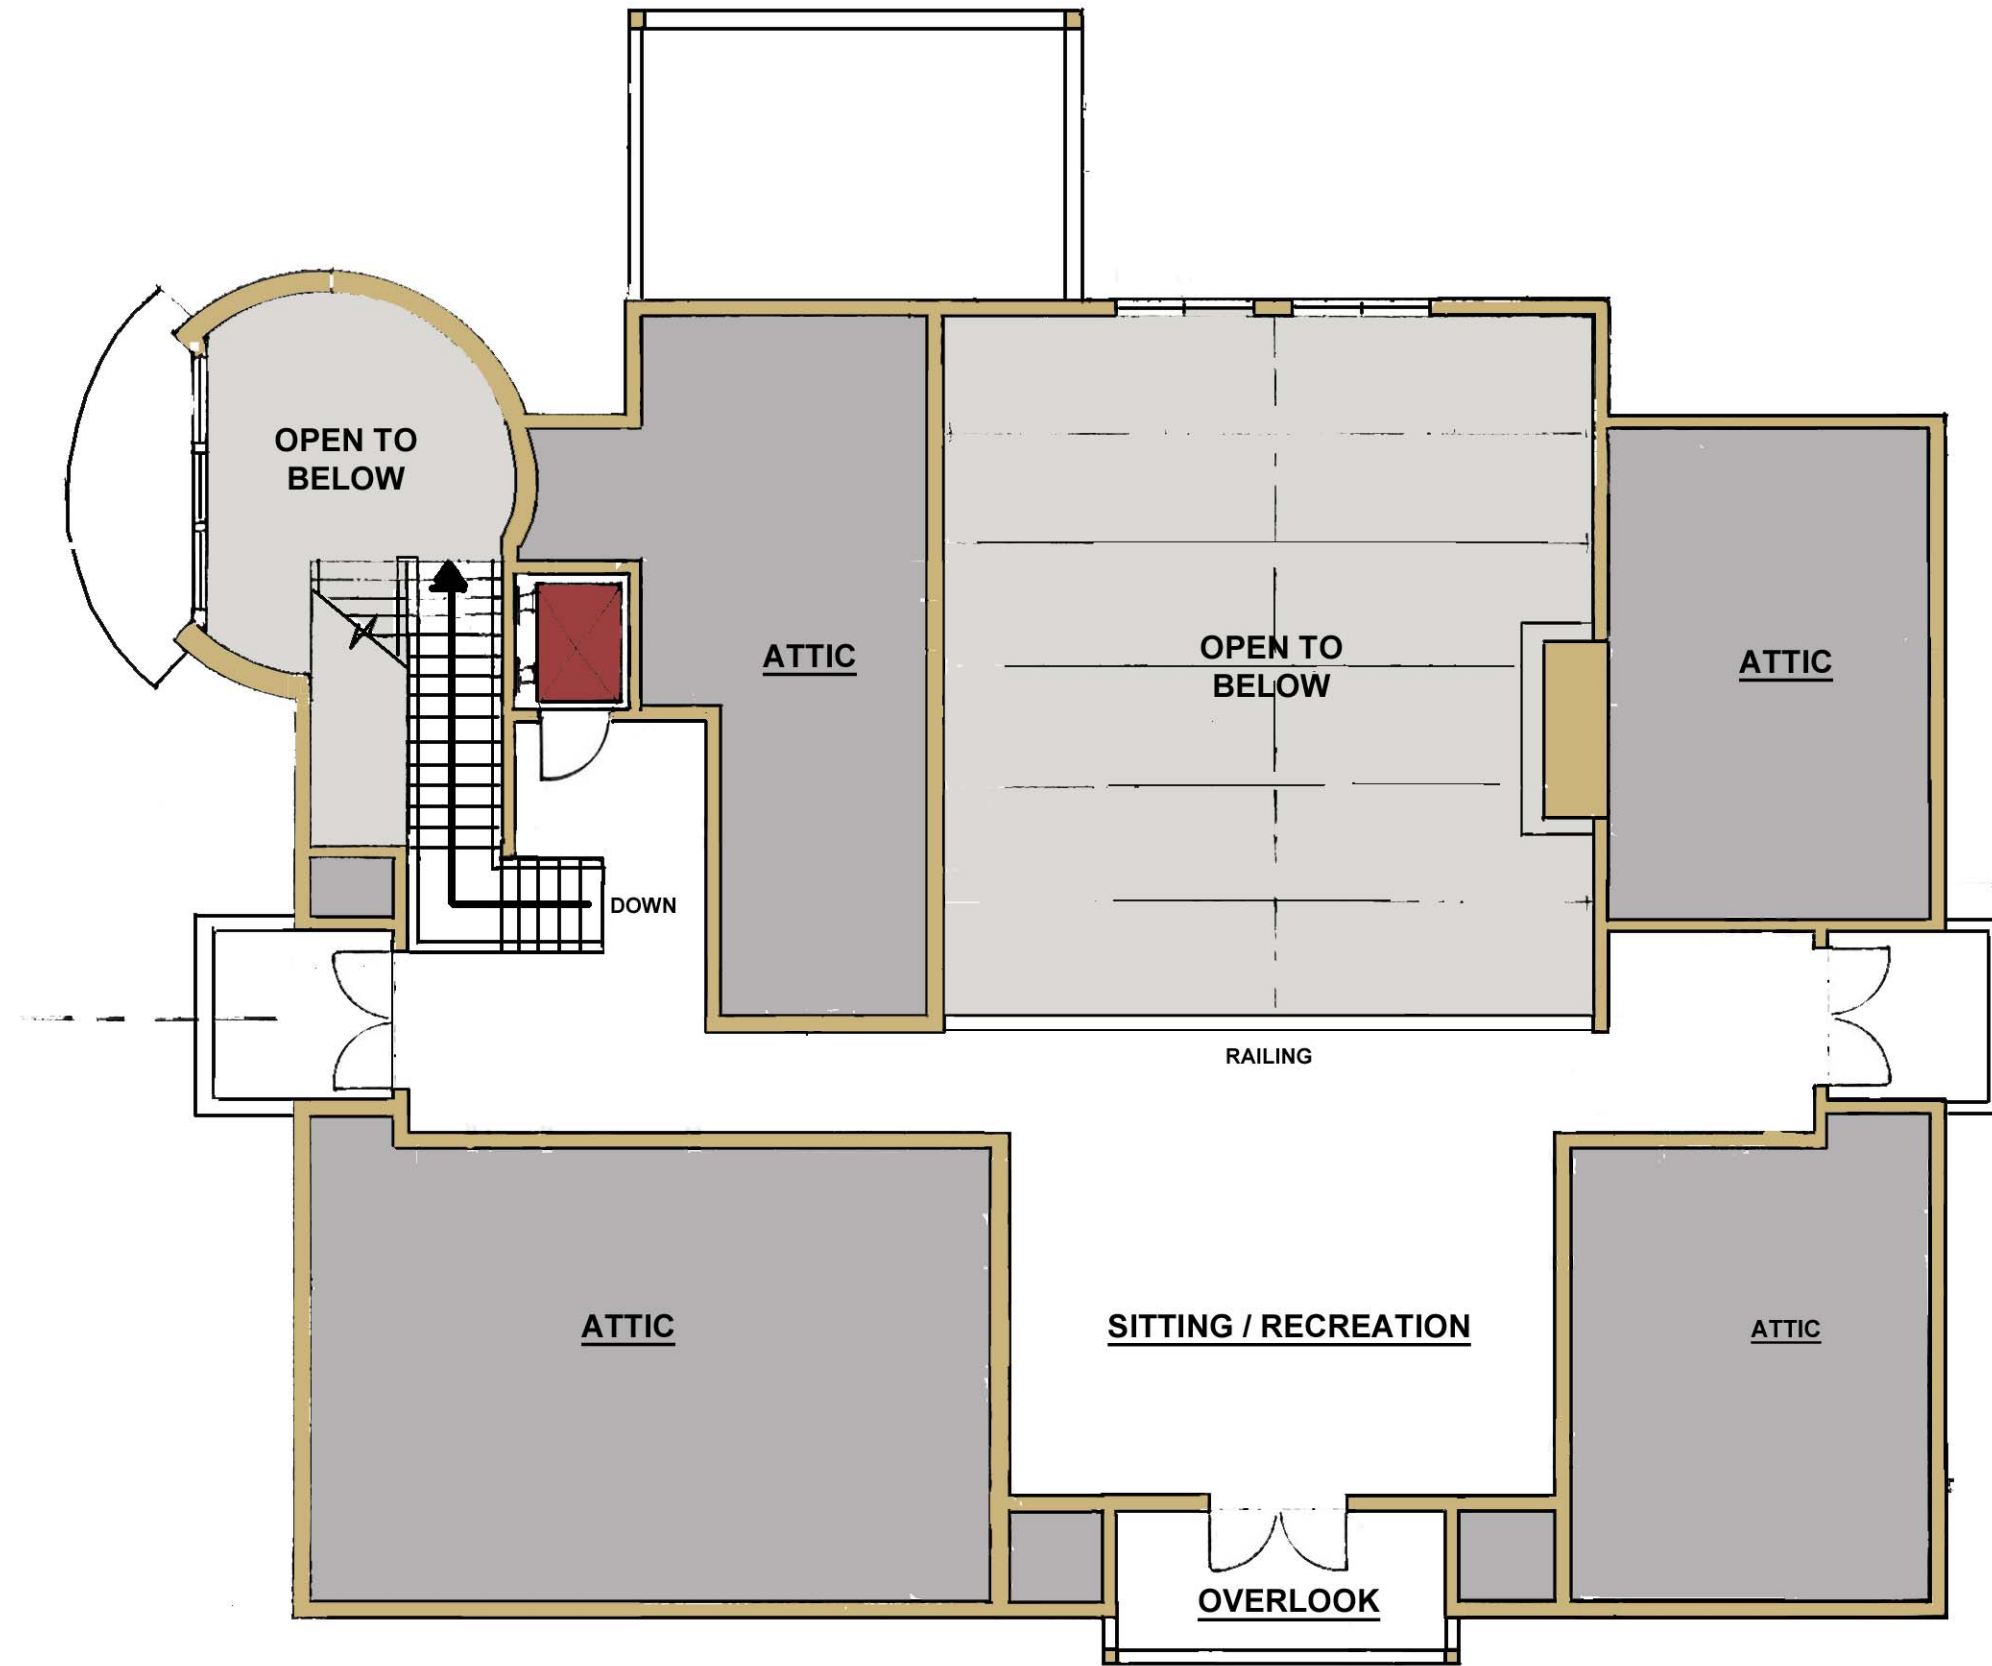

PROPOSED LOFT LEVEL PLAN

SCALE: 1/8" = 1'-0"




June 10, 2014

SpikerStudio, LLC
 216 Church Street, Decatur, Georgia, 30030
 404 788-3156 henrywspiker@yahoo.com

Proposed Goodlife Residence
 108 Sullivan Drive, Dahlonega, Georgia

SHEET
 Loft Level
 Plan

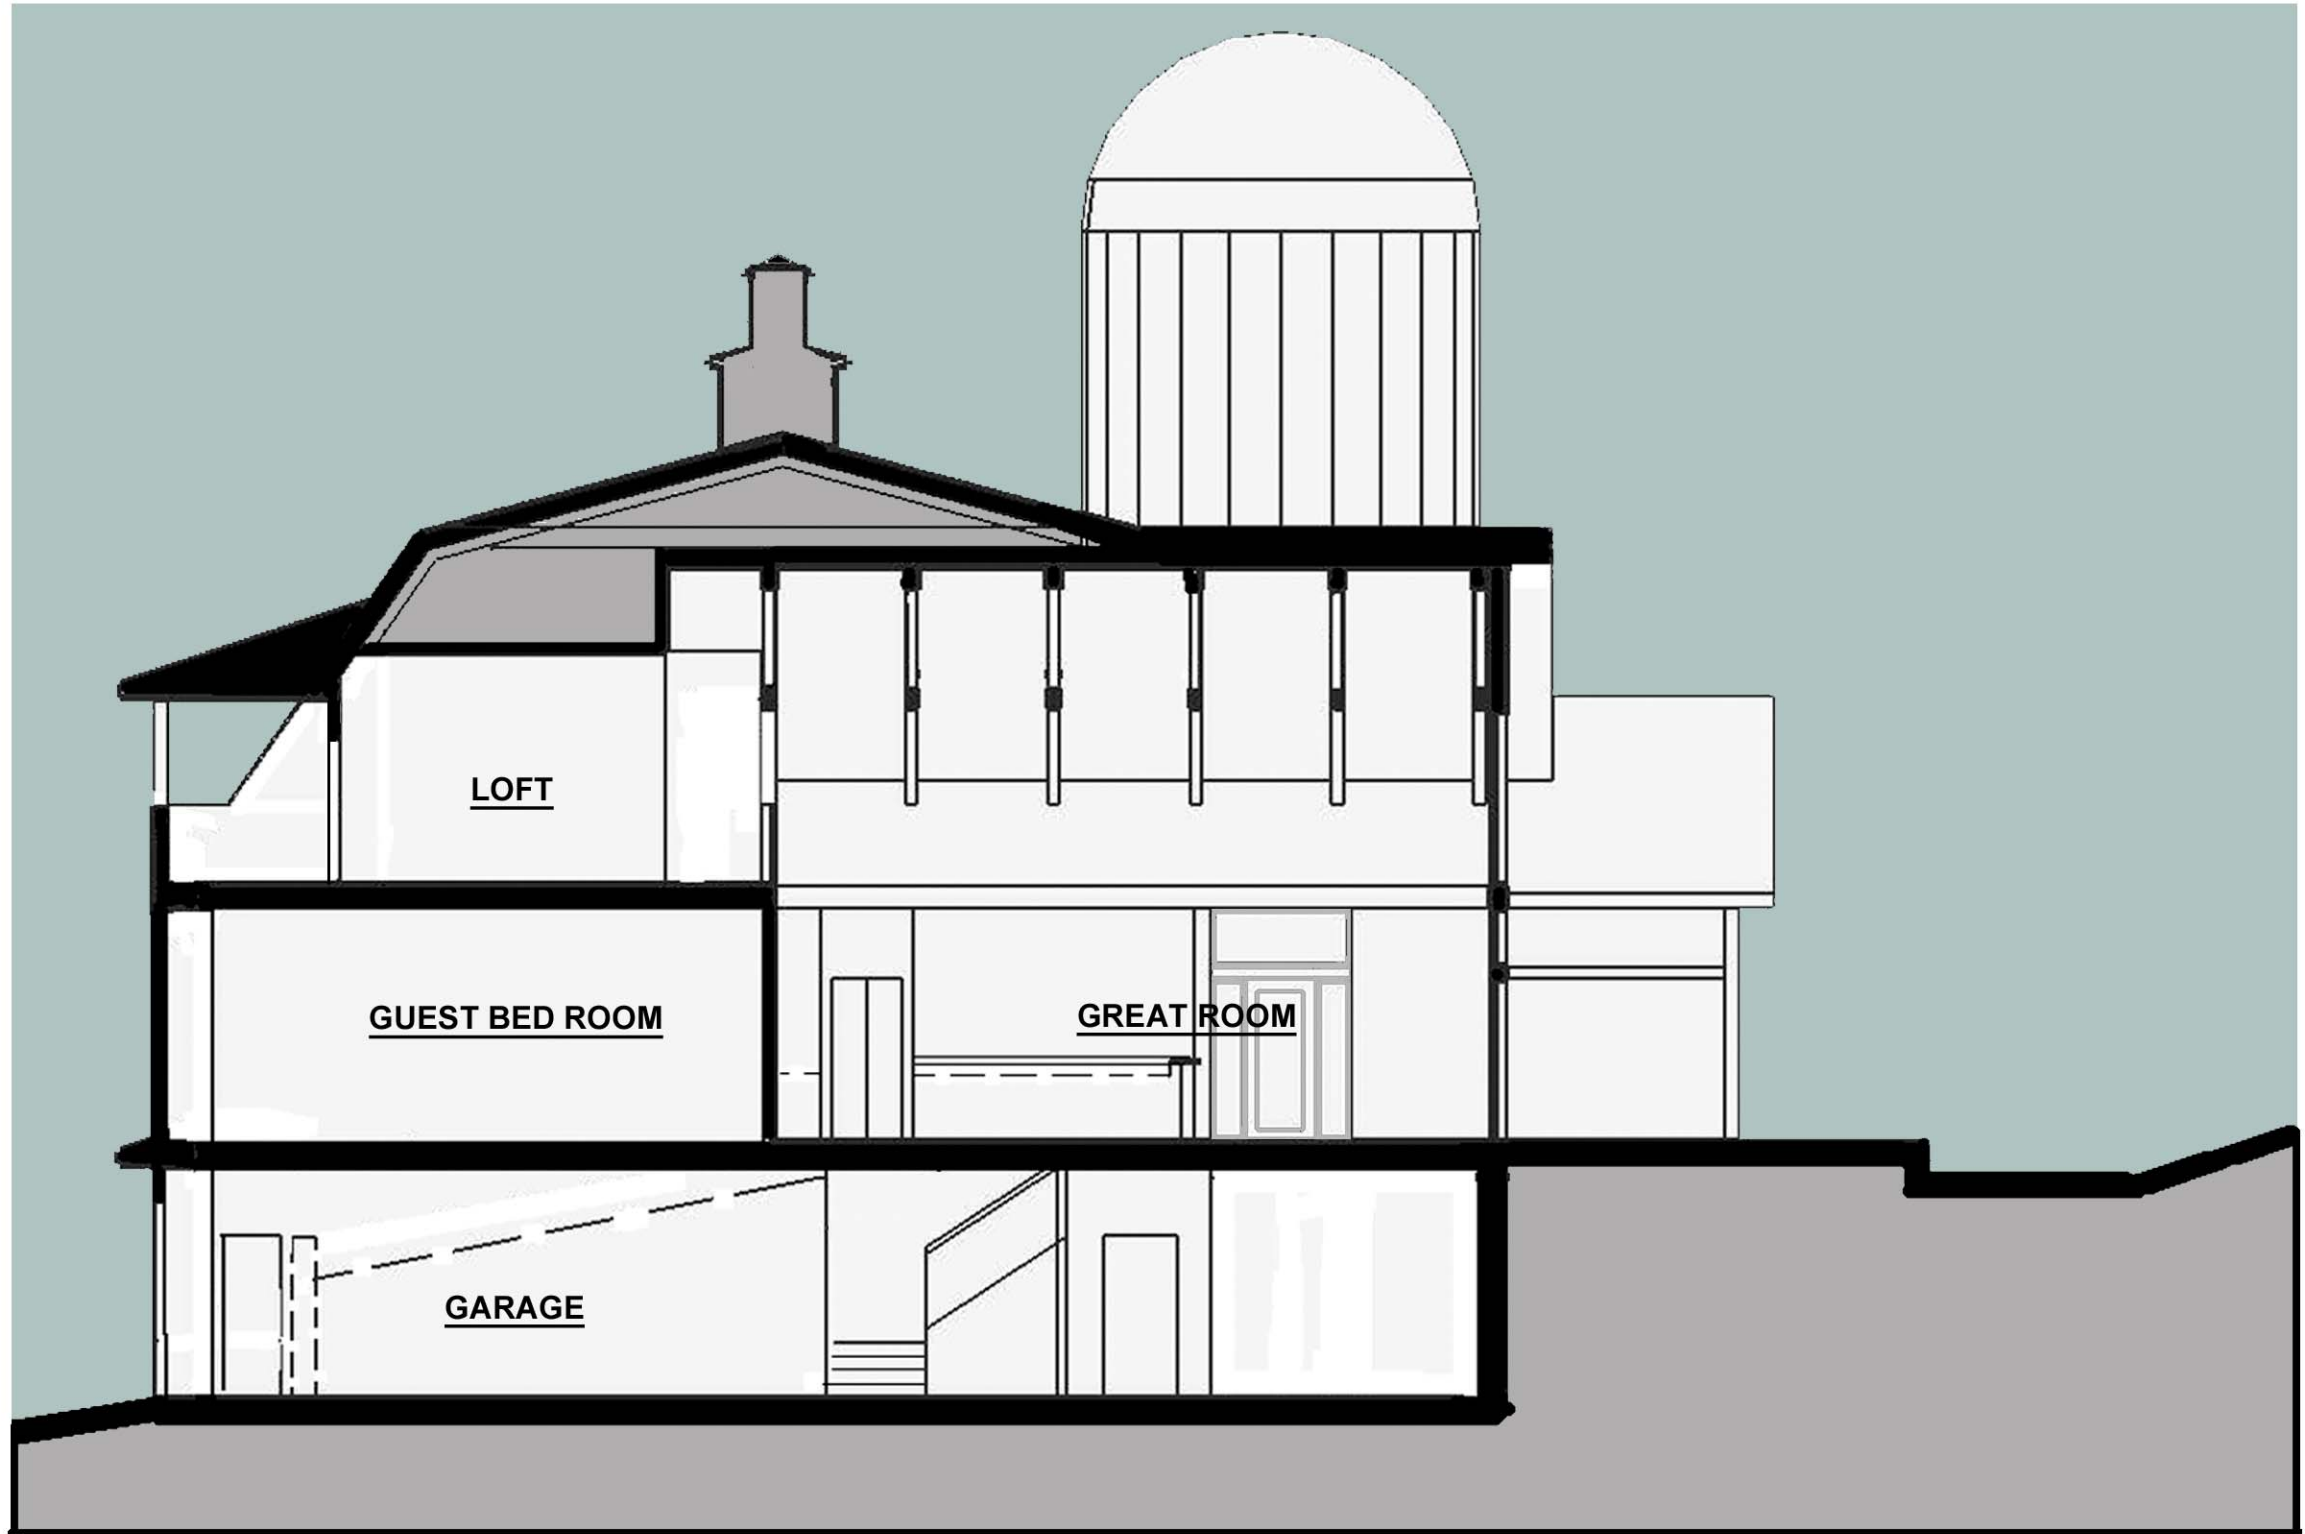

CROSS SECTION AT GREAT ROOM

SCALE: 1/8" = 1'-0"

June 10, 2014

SpikerStudio, LLC
216 Church Street, Decatur, Georgia, 30030
404 788-3156 henrywspiker@yahoo.com

Proposed Goodlife Residence
108 Sullivan Drive, Dahlonega, Georgia

SHEET
Buildi;ng
Section



LONGITUDINAL SECTION AT ENTRY/SILO

SCALE: 1/8" = 1'-0"

June 10, 2014

SpikerStudio, LLC
 216 Church Street, Decatur, Georgia, 30030
 404 788-3156 henrywspiker@yahoo.com

Proposed Goodlife Residence
 108 Sullivan Drive, Dahlonega, Georgia

SHEET
 Building
 Section



WEST ELEVATION


SCALE: 1/8" = 1'-0"

June 10, 2014

SpikerStudio, LLC
216 Church Street, Decatur, Georgia, 30030
404 788-3156 henrywspiker@yahoo.com

Proposed Goodlife Residence
108 Sullivan Drive, Dahlonega, Georgia

SHEET
ELEVATION

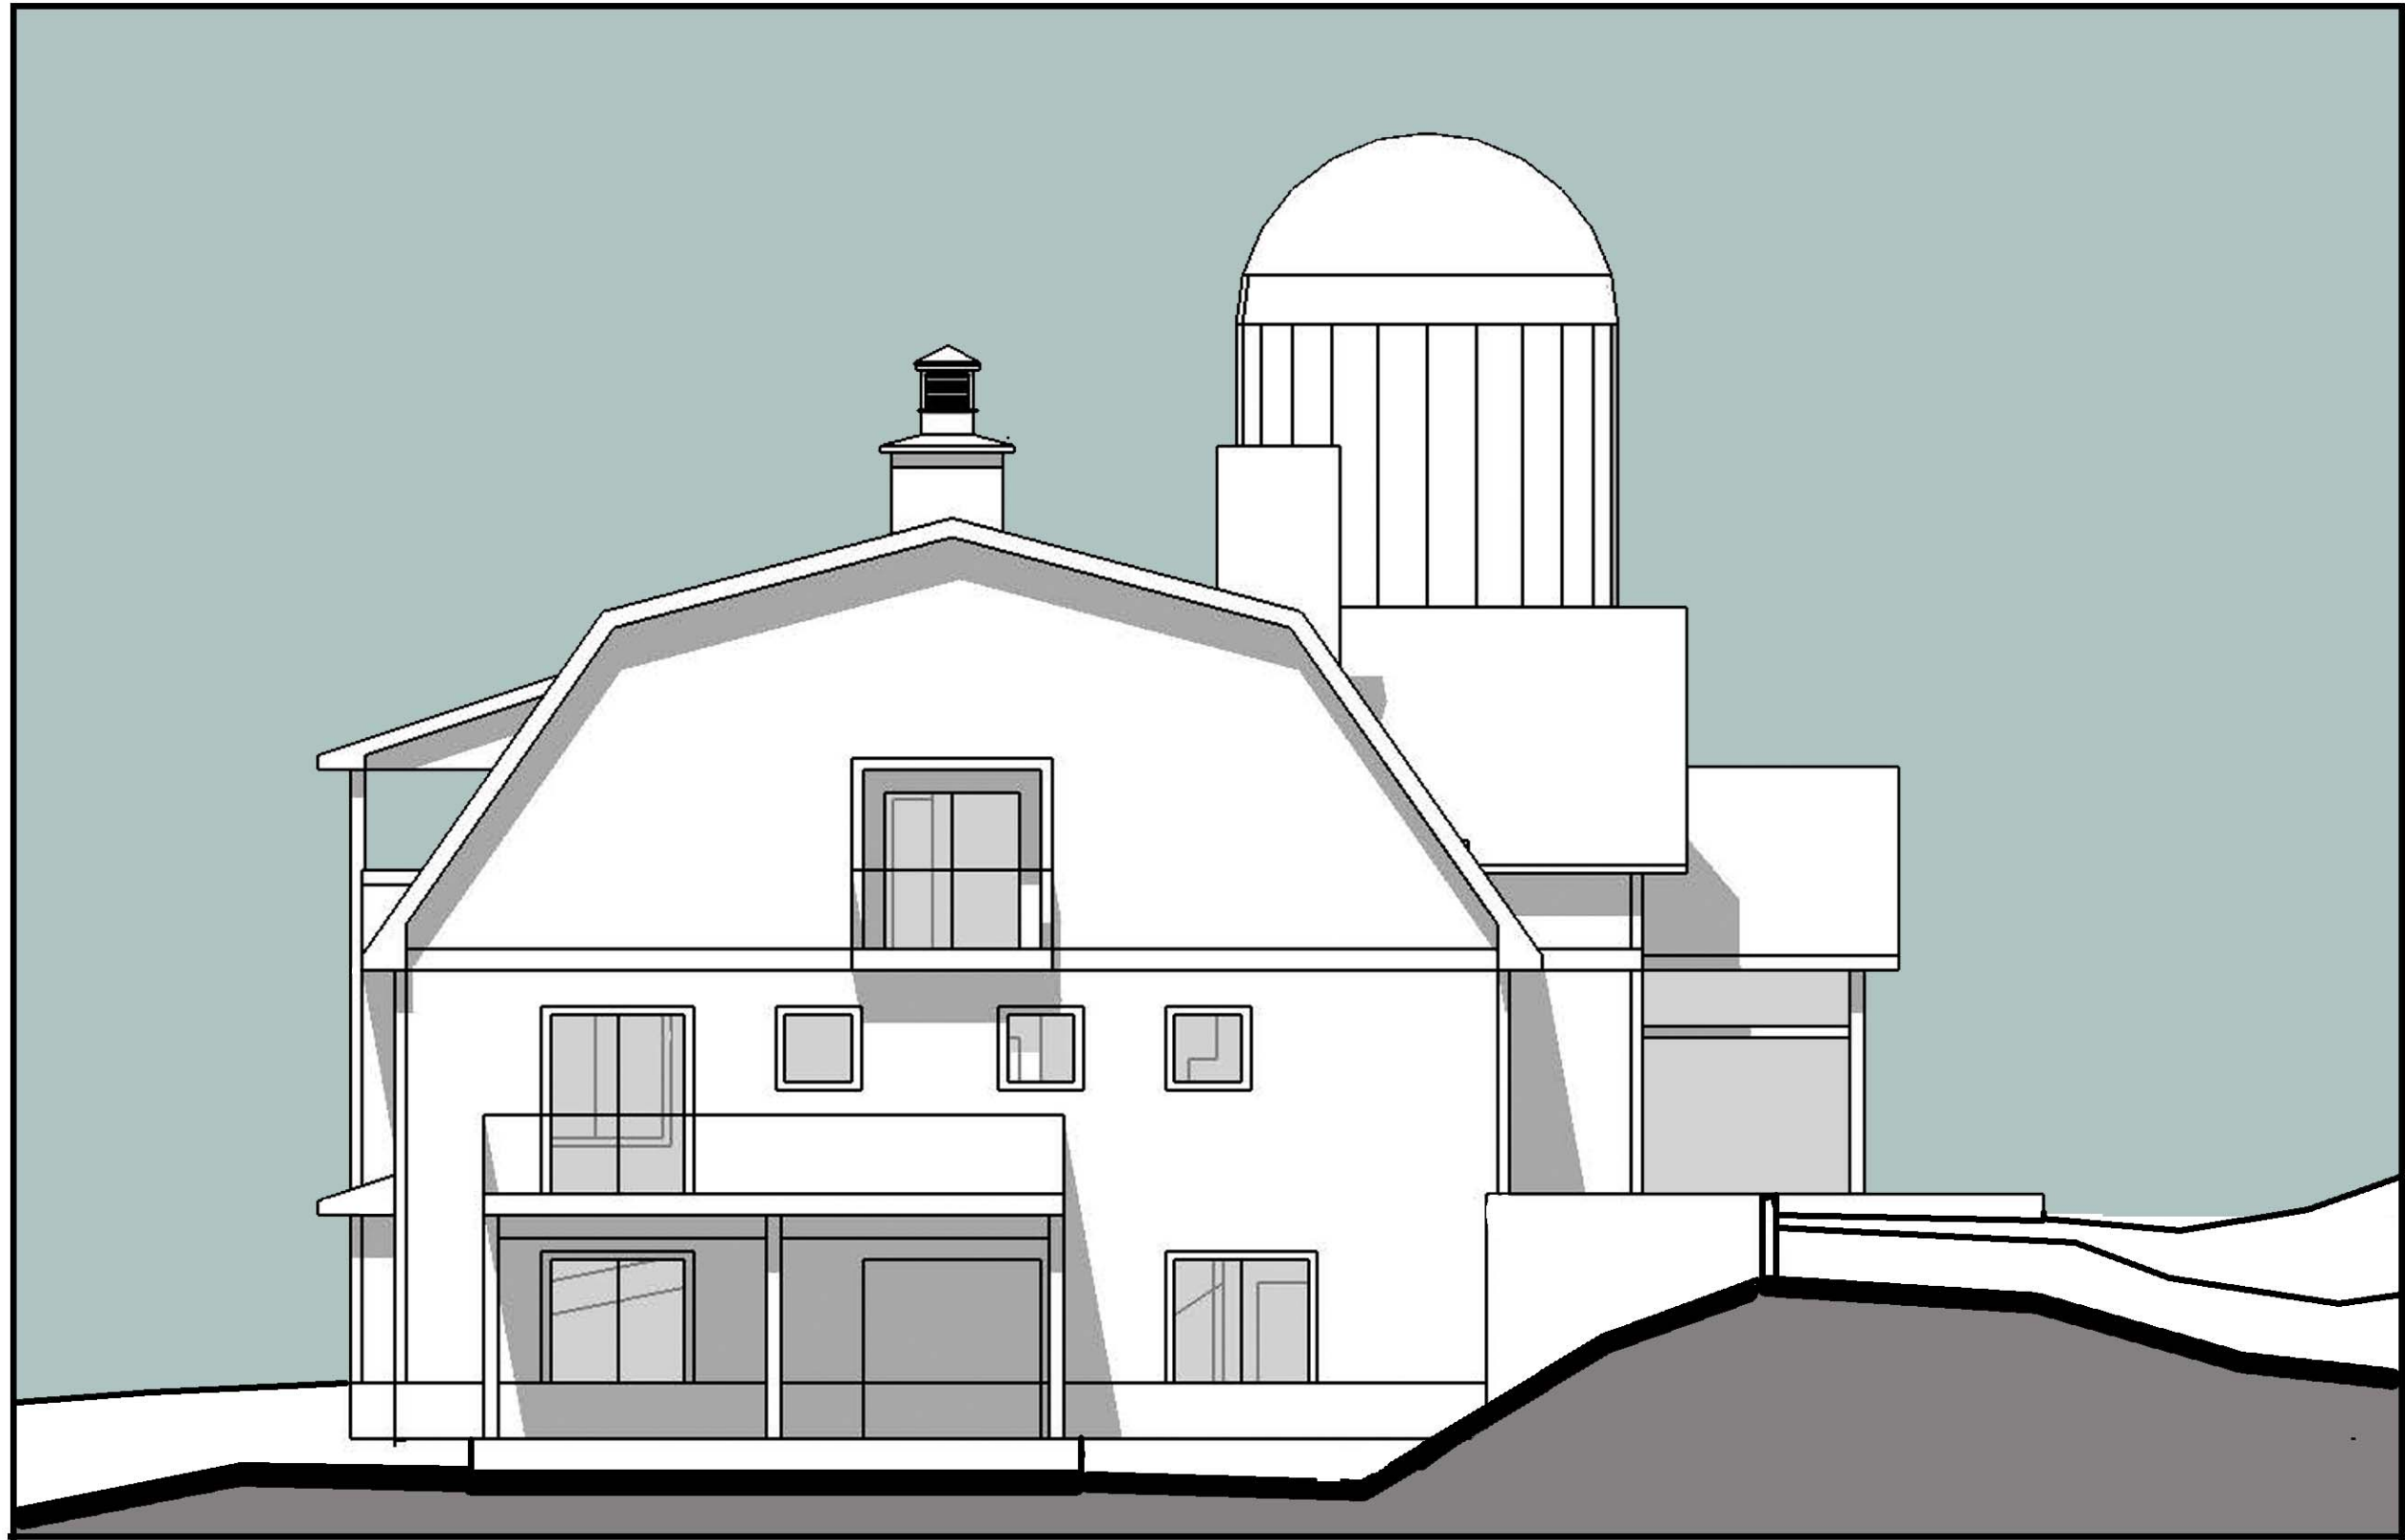

EAST ELEVATION

SCALE: 1/8" = 1'-0"

June 10, 2014

SpikerStudio, LLC
216 Church Street, Decatur, Georgia, 30030
404 788-3156 henrywspiker@yahoo.com

Proposed Goodlife Residence
108 Sullivan Drive, Dahlonega, Georgia

SHEET
ELEVATION



SOUTH ELEVATION

SCALE: 1/8" = 1'-0"

June 10, 2014

SpikerStudio, LLC
216 Church Street, Decatur, Georgia, 30030
404 788-3156 henrywspiker@yahoo.com

Proposed Goodlife Residence
108 Sullivan Drive, Dahlonega, Georgia

SHEET
ELEVATION



NORTH ELEVATION


SCALE: 1/8" = 1'-0"

June 10, 2014

SpikerStudio, LLC
216 Church Street, Decatur, Georgia, 30030
404 788-3156 henrywspiker@yahoo.com

Proposed Goodlife Residence
108 Sullivan Drive, Dahlonega, Georgia

SHEET
ELEVATION

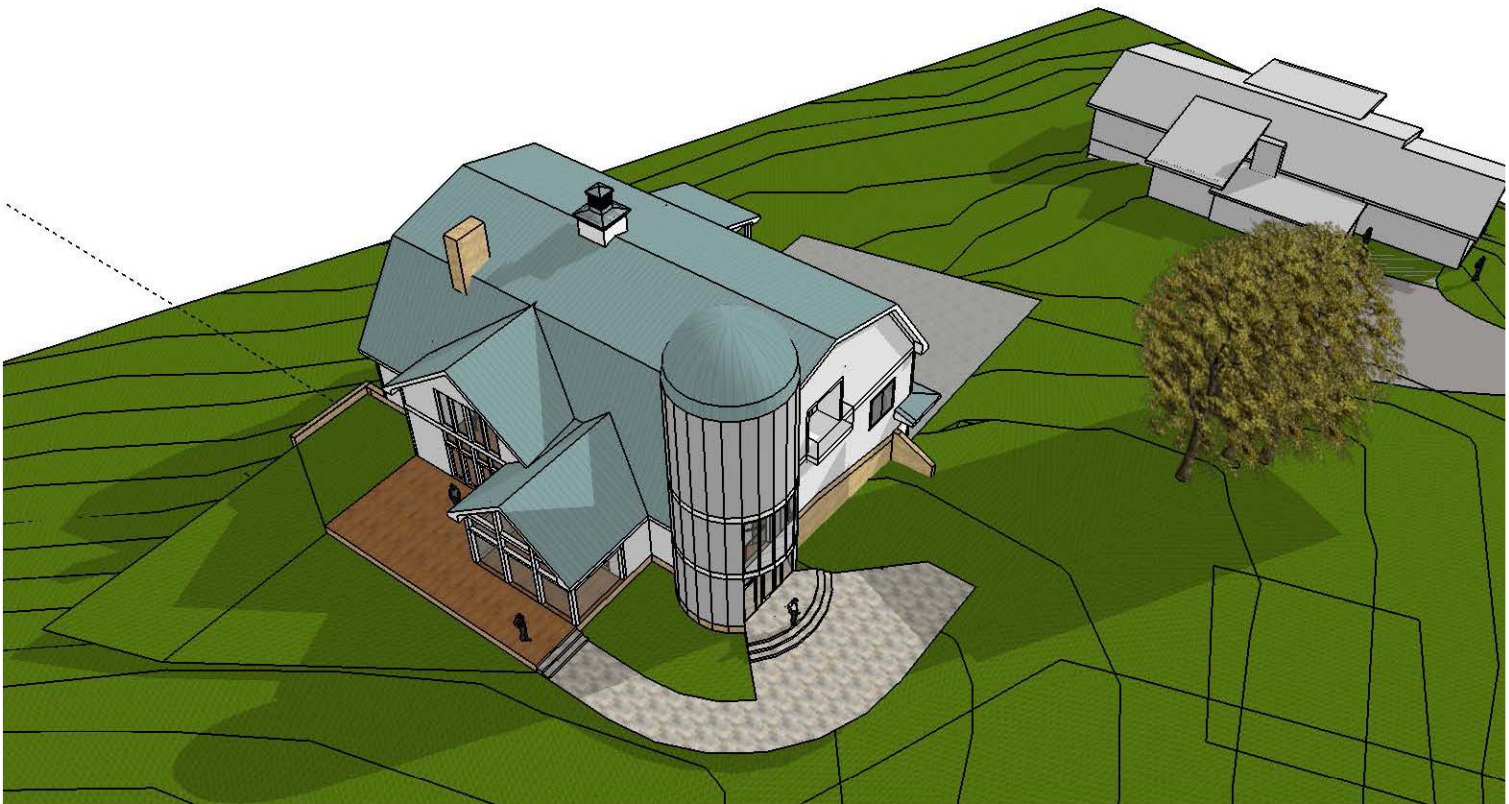


SpikerStudio, LLC
216 Church Street, Decatur, Georgia, 30030
404 788-3156 henrywspiker@yahoo.com

Proposed Goodlife Residence
108 Sullivan Drive, Dahlonega, Georgia

June 10, 2014

SHEET
IMAGES

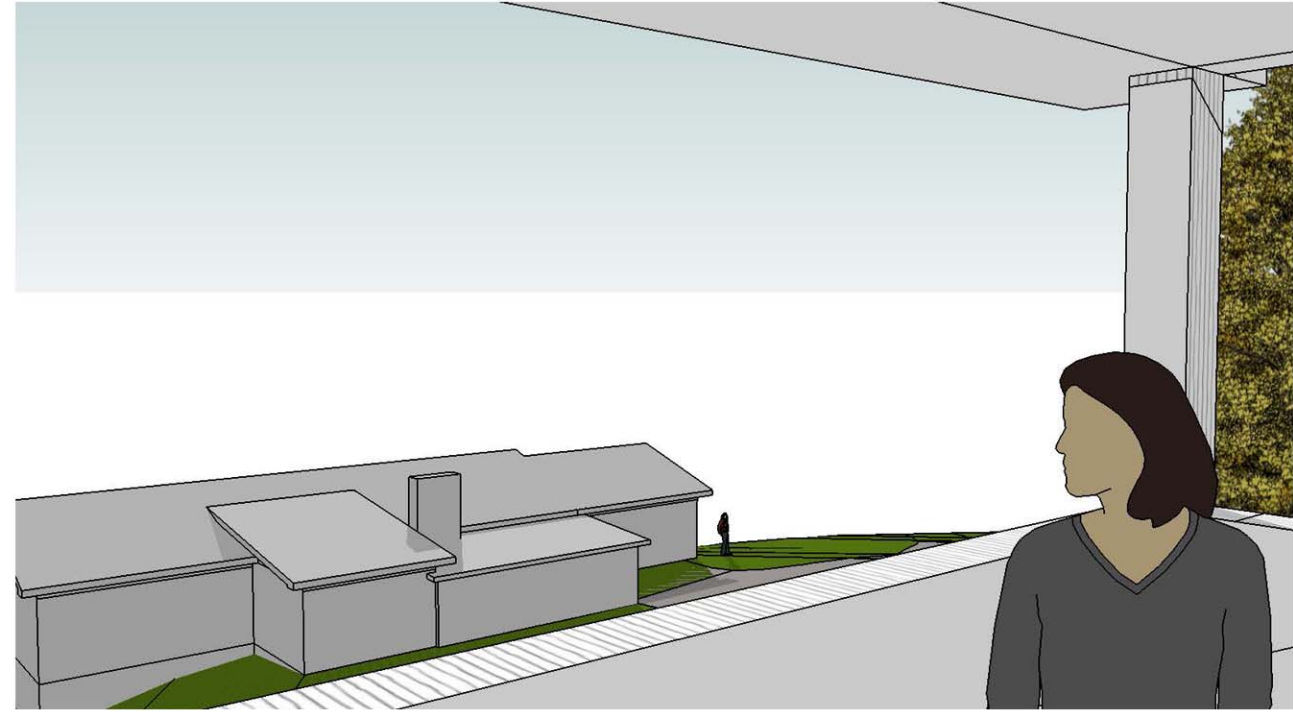

SpikerStudio, LLC
216 Church Street, Decatur, Georgia, 30030
404 788-3156 henryspiker@yahoo.com

Proposed Goodlife Residence
108 Sullivan Drive, Dahlonega, Georgia

SHEET
IMAGES

June 10, 2014




SpikerStudio, LLC
216 Church Street, Decatur, Georgia, 30030
404 788-3156 henrywspiker@yahoo.com

Proposed Goodlife Residence
108 Sullivan Drive, Dahlonega, Georgia

June 10, 2014

SHEET
IMAGES

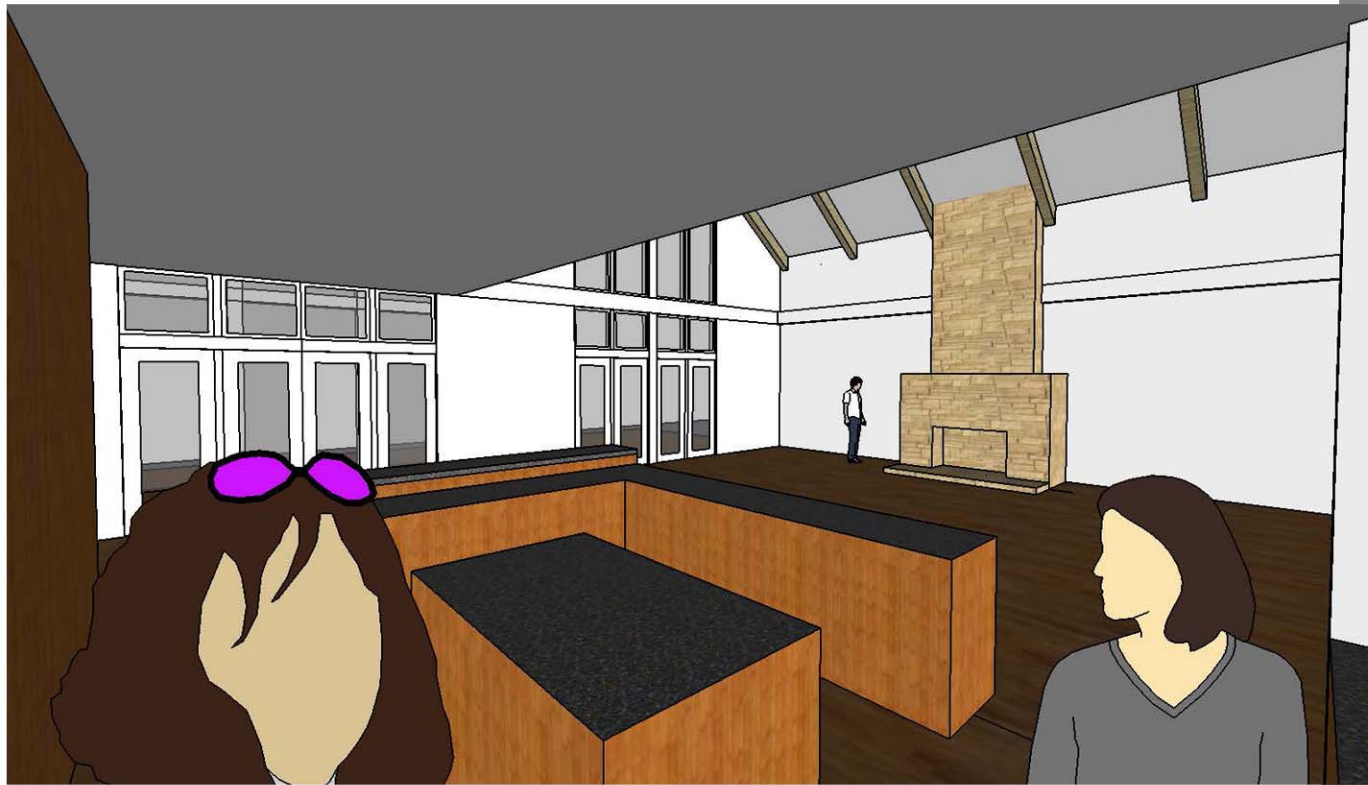

SpikerStudio, LLC
216 Church Street, Decatur, Georgia, 30030
404 788-3156 henrywspiker@yahoo.com

Proposed Goodlife Residence
108 Sullivan Drive, Dahlonega, Georgia

SHEET
IMAGES

June 10, 2014



June 10, 2014

SpikerStudio, LLC
216 Church Street, Decatur, Georgia, 30030
404 788-3156 henrywspiker@yahoo.com

Proposed Goodlife Residence
108 Sullivan Drive, Dahlonega, Georgia

SHEET
IMAGES